



SL.NO.	WIDTH	HEIGHT	SILL LVL.	LINTEL LVL.	TYPE
RS	3000	BEAM-SOFFIT	-	BEAM-SOFFIT	ROLLING-SHUTTER
G1	4800	BEAM-SOFFIT	-	BEAM-SOFFIT	ALUMINIUM-GLAZING WITH 1800X2400 GLASS-DOOR
G2	4800	BEAM-SOFFIT	-	BEAM-SOFFIT	ALUMINIUM-GLAZING WITH 1800X2100 GLASS-DOOR
W	4800	BEAM-SOFFIT	1000	BEAM-SOFFIT	ALUMINIUM-GLAZING WITH TOP-HUNG WINDOW
W1	1500	BEAM-SOFFIT	150	BEAM-SOFFIT	PARTIALLY FIXED WITH TOP-HUNG WINDOW
W2	750	1400	-	BEAM-SOFFIT	PARTIALLY LOUVER WITH TOP-HUNG WINDOW
W3	1500	1400	-	BEAM-SOFFIT	PARTIALLY LOUVER WITH TOP-HUNG WINDOW
W4	1500	BEAM-SOFFIT	150	BEAM-SOFFIT	PARTIALLY FIXED WITH TOP-HUNG WINDOW
W5	750	BEAM-SOFFIT	150	BEAM-SOFFIT	PARTIALLY FIXED WITH TOP-HUNG WINDOW
W6	1500	BEAM-SOFFIT	900	BEAM-SOFFIT	PARTIALLY FIXED WITH TOP-HUNG WINDOW
W7	750	BEAM-SOFFIT	900	BEAM-SOFFIT	PARTIALLY LOUVER WITH TOP-HUNG WINDOW
W8	3000	750	-	BEAM-SOFFIT	TOP-HUNG ALUMINIUM-GLASS WINDOW
D	1500	BEAM-SOFFIT	-	BEAM-SOFFIT	PARTIALLY FIXED & PARTIALLY OPENABLE WITH 1500X2400 GLASS-DOOR

SL.NO.	ITEM	WIDTH	HEIGHT	NOS.	DESCRIPTION OF ITEM
1	D1	1500	2100	2	DOUBLE LEAF ALUMINIUM-GLAZED DOOR
2	D2	1000	2100	3	SINGLE LEAF ALUMINIUM-GLAZED DOOR
3	D2A	900	2100	3	SINGLE LEAF ALUMINIUM-GLAZED DOOR
4	D3	1000	2100	8	SINGLE LEAF 38mm THK. WOODEN FLUSH DOOR
5	D4	750	2100	8	SINGLE LEAF PVC DOOR
6	D5	1500	2700	3	DOUBLE LEAF ALUMINIUM-GLAZED DOOR
7	D6	1000	2100	3	SINGLE LEAF ALUMINIUM-GLAZED DOOR
8	D7	1000	2100	1	SINGLE SHEET M.S DOOR


FINISHING SCHEDULE - CRB		
SLNO	ITEM DESCRIPTION	AREA
FLOORING		
1	METALLIC HARDENER FLOORING-12MM THICK	CR PANEL ROOM, PLCC PANEL ROOM
2	VITRIFIED TILES FLOORING	LOBBY, BATTERY ROOM, GUEST ROOM, LANDING, LOUNGE, DINING, WAITING, CONFERENCE ROOM, TEST LAB, A.E. ROOM, J.E. ROOM
3	ANTI SKID 300 mm x 300 mm TILES FLOORING	STORE, TOILET (HIS/HER), PANTRY, KITCHEN & STAIRCASE
WALL		
1	CERAMIC GLAZED TILES 5mm THICK, 300mm x 200mm-DADO 2.1m HEIGHT.	KITCHEN, TOILET & PANTRY
PLATFORM		
1	BLACK GRANITE STONE 18mm	KITCHEN PLATFORM
INTERNAL FINISHING		
1	PRIMER - CEMENT PRIMER ONE OR MORE COAT	INTERNAL WALL SURFACE & CEILING
2	PAINT - OIL BOUND WASHABLE DISTEMPER (TWO COATS), WHITE COLOUR	INTERNAL WALL SURFACE & CEILING
EXTERNAL FINISHING		
1	2 COATS OF CEMENT BASED PAINT OVER A COAT OF PRIMER.	EXTERNAL WALL
COLOUR SHADE: (C) WEATHERSHIELD		
(I) FRONT & REAR FACE: ELEVATED WALL-LEMON ZEST, SUNKEN WALL-FROSTED DAWN		
(II) SIDE FACES: ELEVATED WALL-LEMON ZEST, SUNKEN WALL-PALO VERDE		
2	2 COATS OF SYNTHETIC ENAMEL PAINT	STEEL DOORS/VENTILATORS/ROLLING SHUTTER
SANITARY & PLUMBING		
1	COLOURED VITREOUS CHINA PEDESTAL TYPE WATER CLOSET (EUROPEAN TYPE)	TOILET
2	COLOURED VITREOUS CHINA WASH BASIN OF SIZE 630 x 450 mm	TOILET
3	COLOURED VITREOUS CHINA FLAT BACK HALF STALL URINAL 580 x 380 x 350 mm	TOILET
4	PVC AUTOMATIC FLUSHING CISTERN (10 LITRE)	TOILET
5	MARBLE PARTITION SLAB FOR URINAL 610 x 1150 x 20 mm THICK	TOILET
6	1040 x 178 mm WITH DRAIN BOARD	KITCHEN
7	15 mm NB CP BRASS BIB COCK	TOILET
8	15 mm NB CP BRASS ANGLE VALVE	TOILET
9	6mm THICK BEVELED EDGE MIRROR 1000 x 600	TOILET
10	GLAZED STONWARE PIPE OF 150MM DIA & GRADE "A"	CONTROL ROOM BUILDING

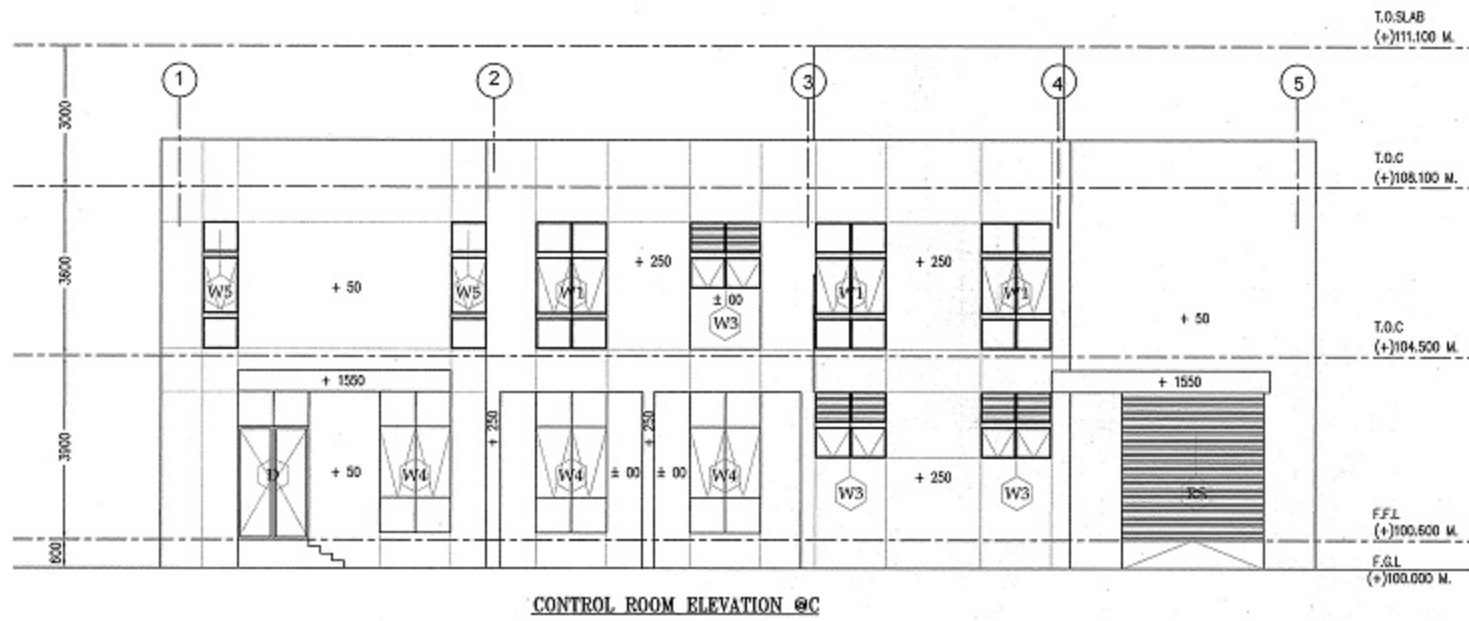


CONTROL ROOM ELEVATION @C

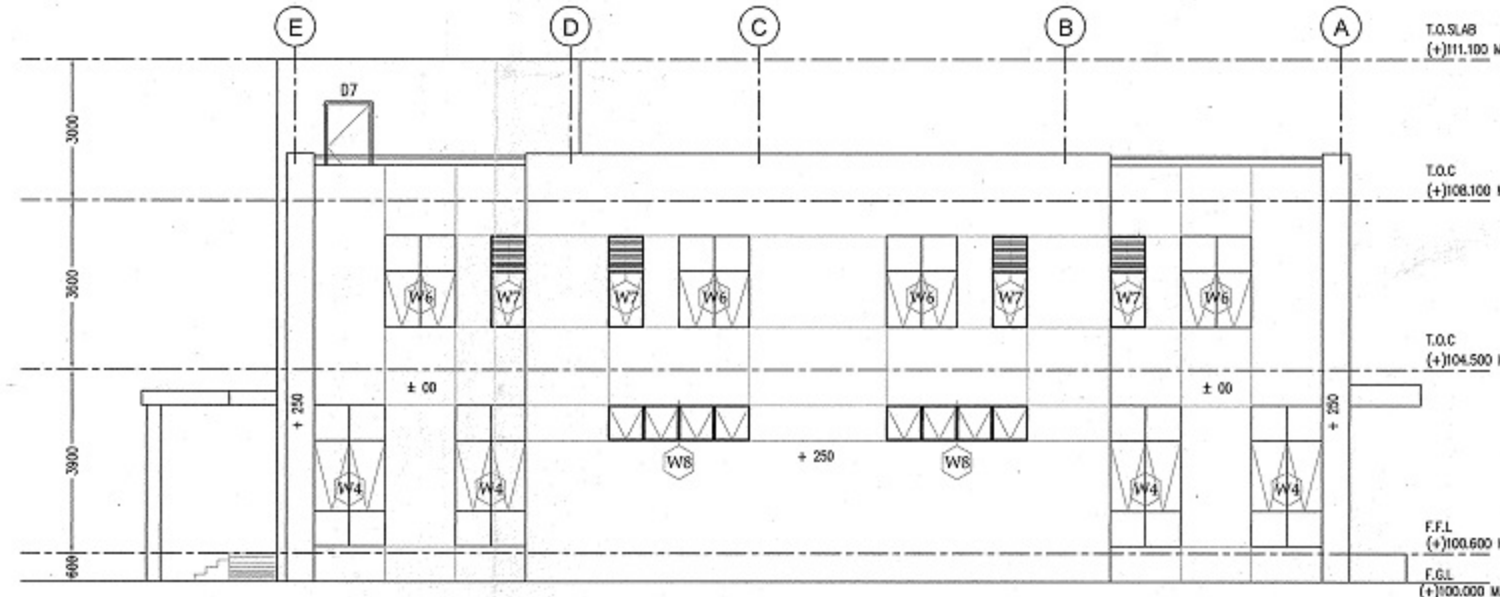

CONTROL ROOM ELEVATION @D

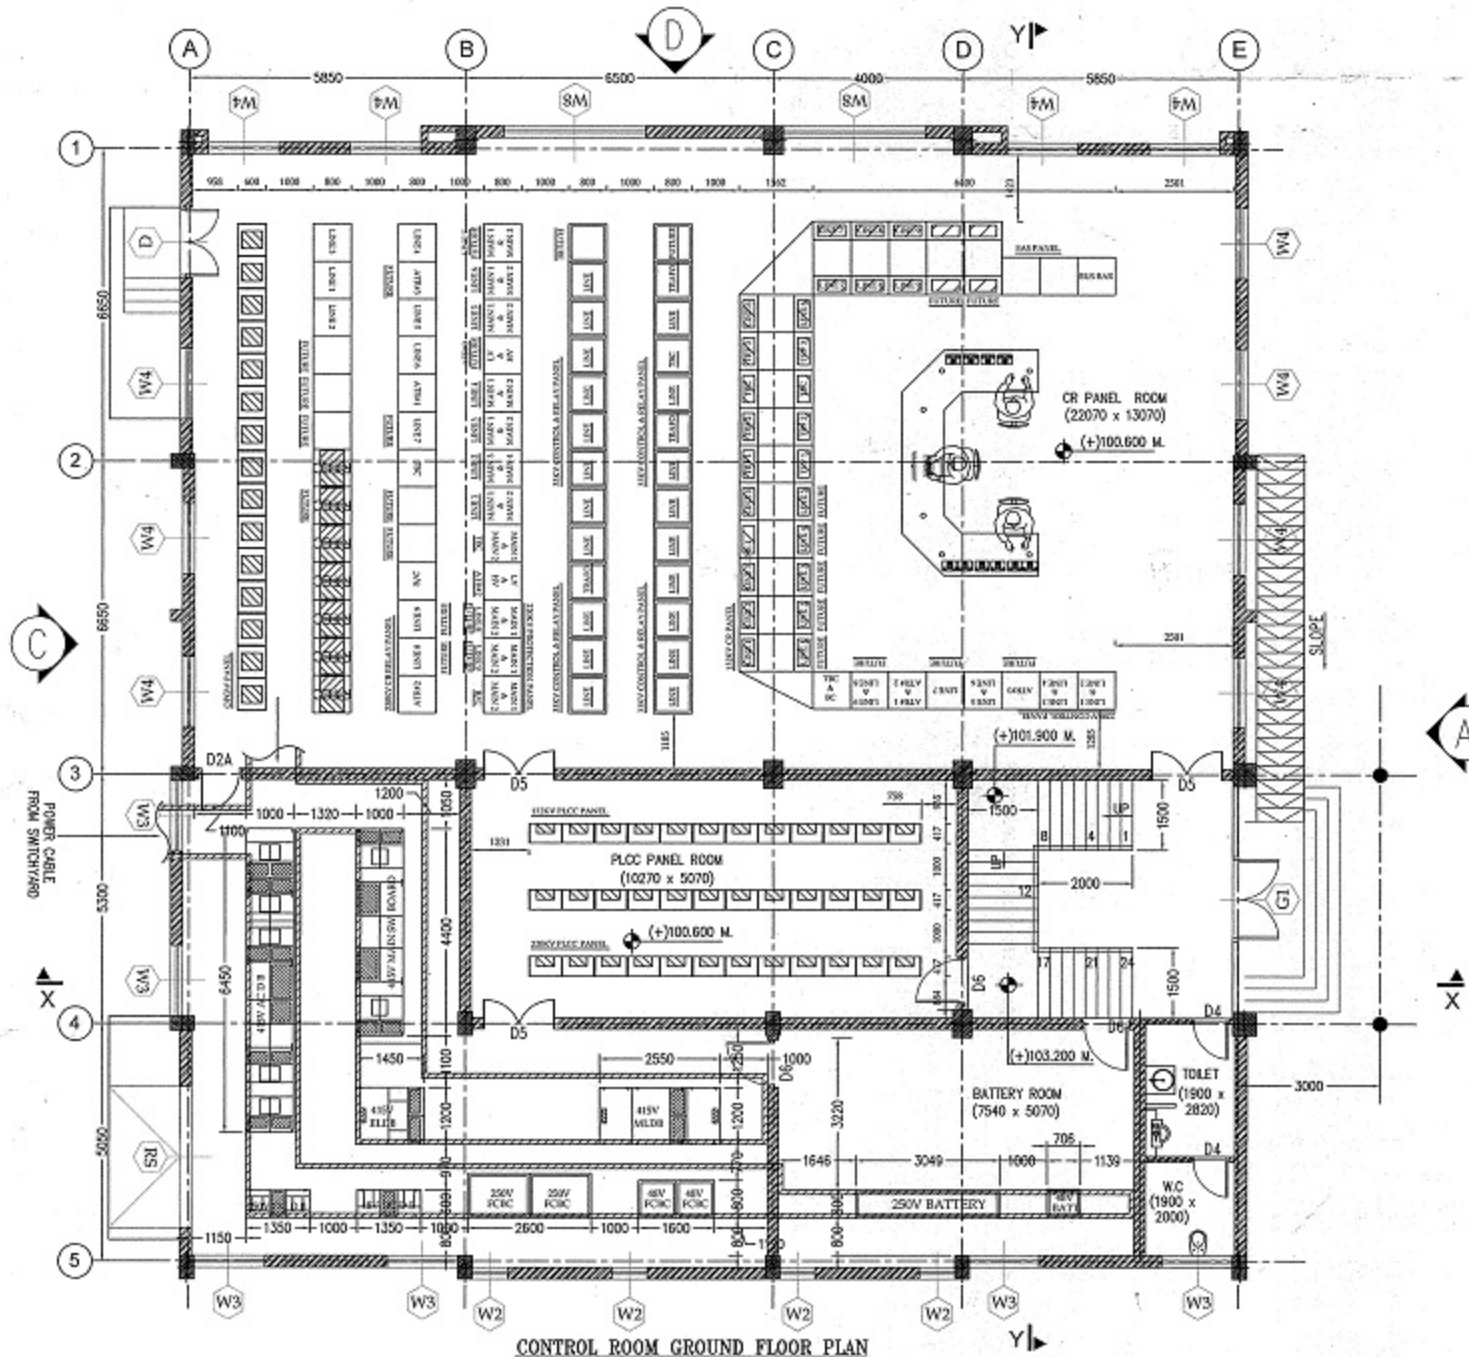

CONTROL ROOM GROUND FLOOR PLAN

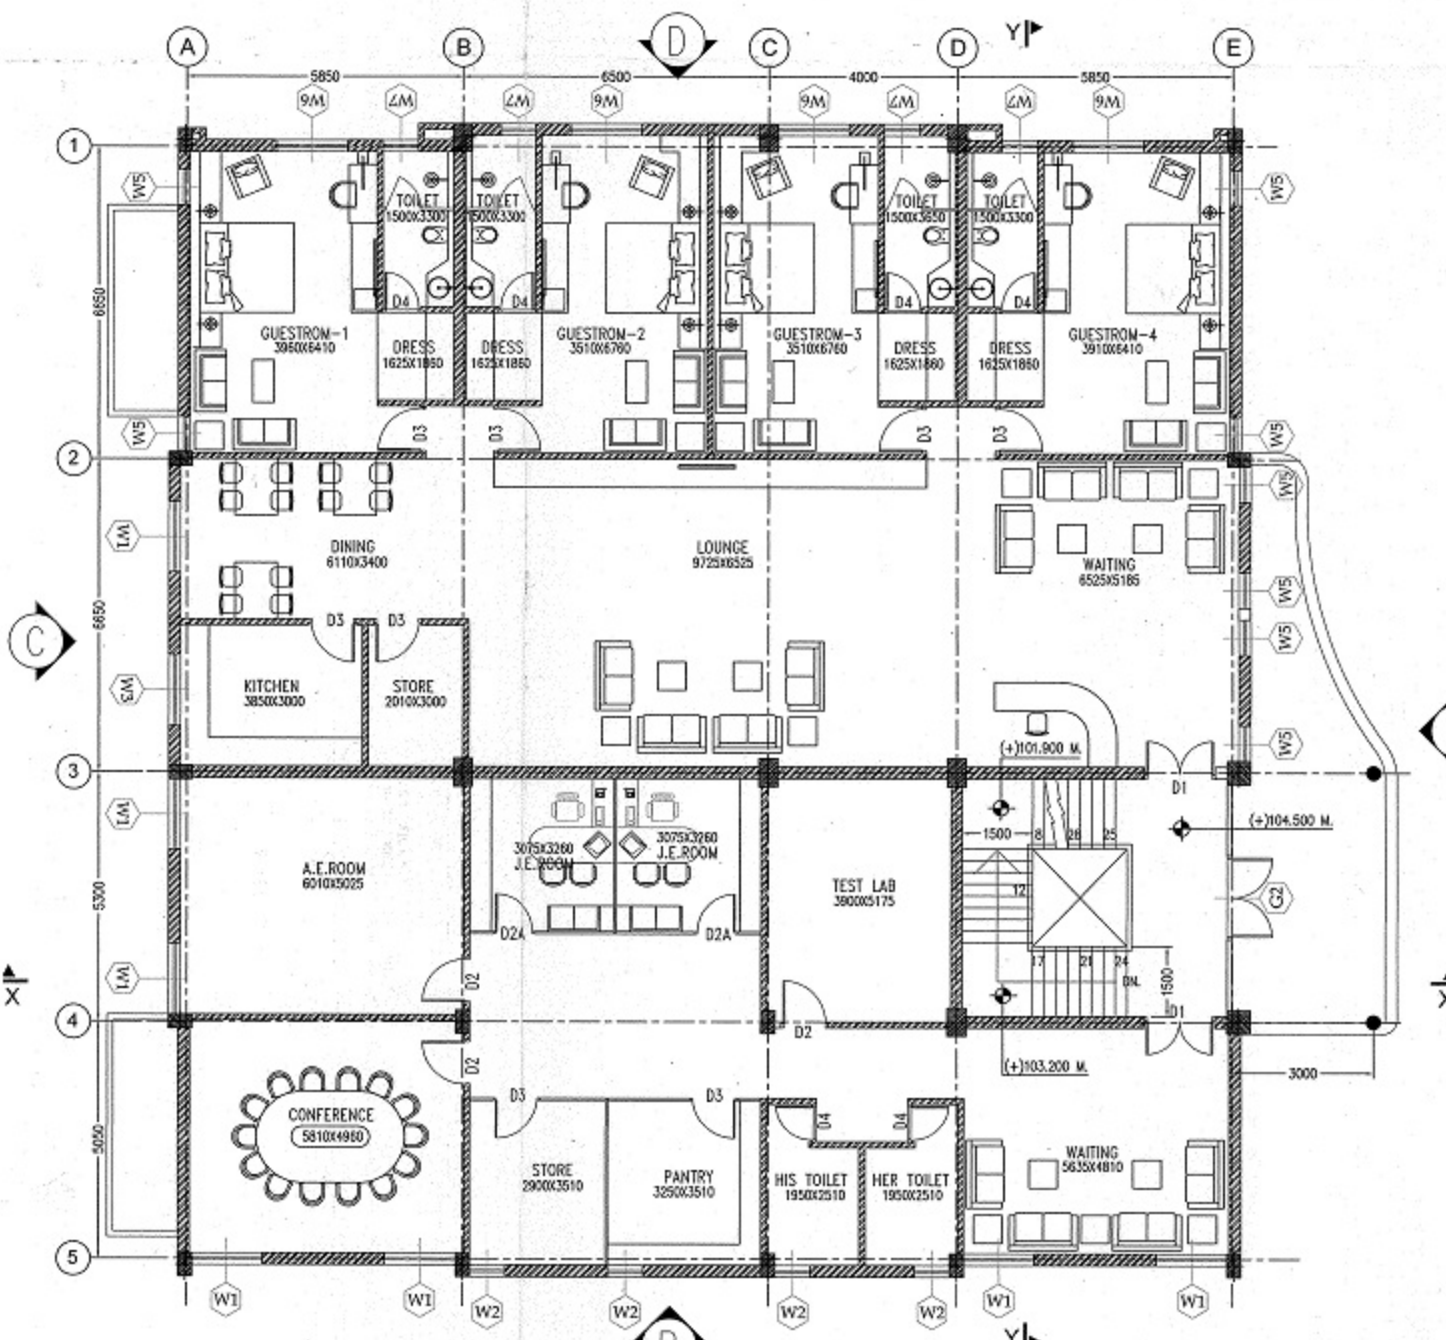

CONTROL ROOM FIRST FLOOR PLAN

NOTES:
1. ALL THE DIMENSIONS ARE IN MM AND LEVEL IN METERS, UOS.

LEGEND:-
EL - ELEVATION LEVEL
FGL - FINISHED GROUND LEVEL
FLL - FINISHED FLOOR LEVEL
TYP - TYPICAL
TOC - TOP OF CONCRETE

CUSTOMER	BIHAR STATE POWER TRANSMISSION CO. LTD.
SUPPLY P.O. NO.	
ERECTION W.O. NO.	
PROJECT	
SUBSTATION	
DRG. TITLE	CONTROL ROOM BUILDING-ARCHITECTURAL DRAWING
DRG. NO.	BSP/CL/CRB DRG. 1/21
SCALE:	1:100
JOB NO:	05699
SHEET	1 OF 2