
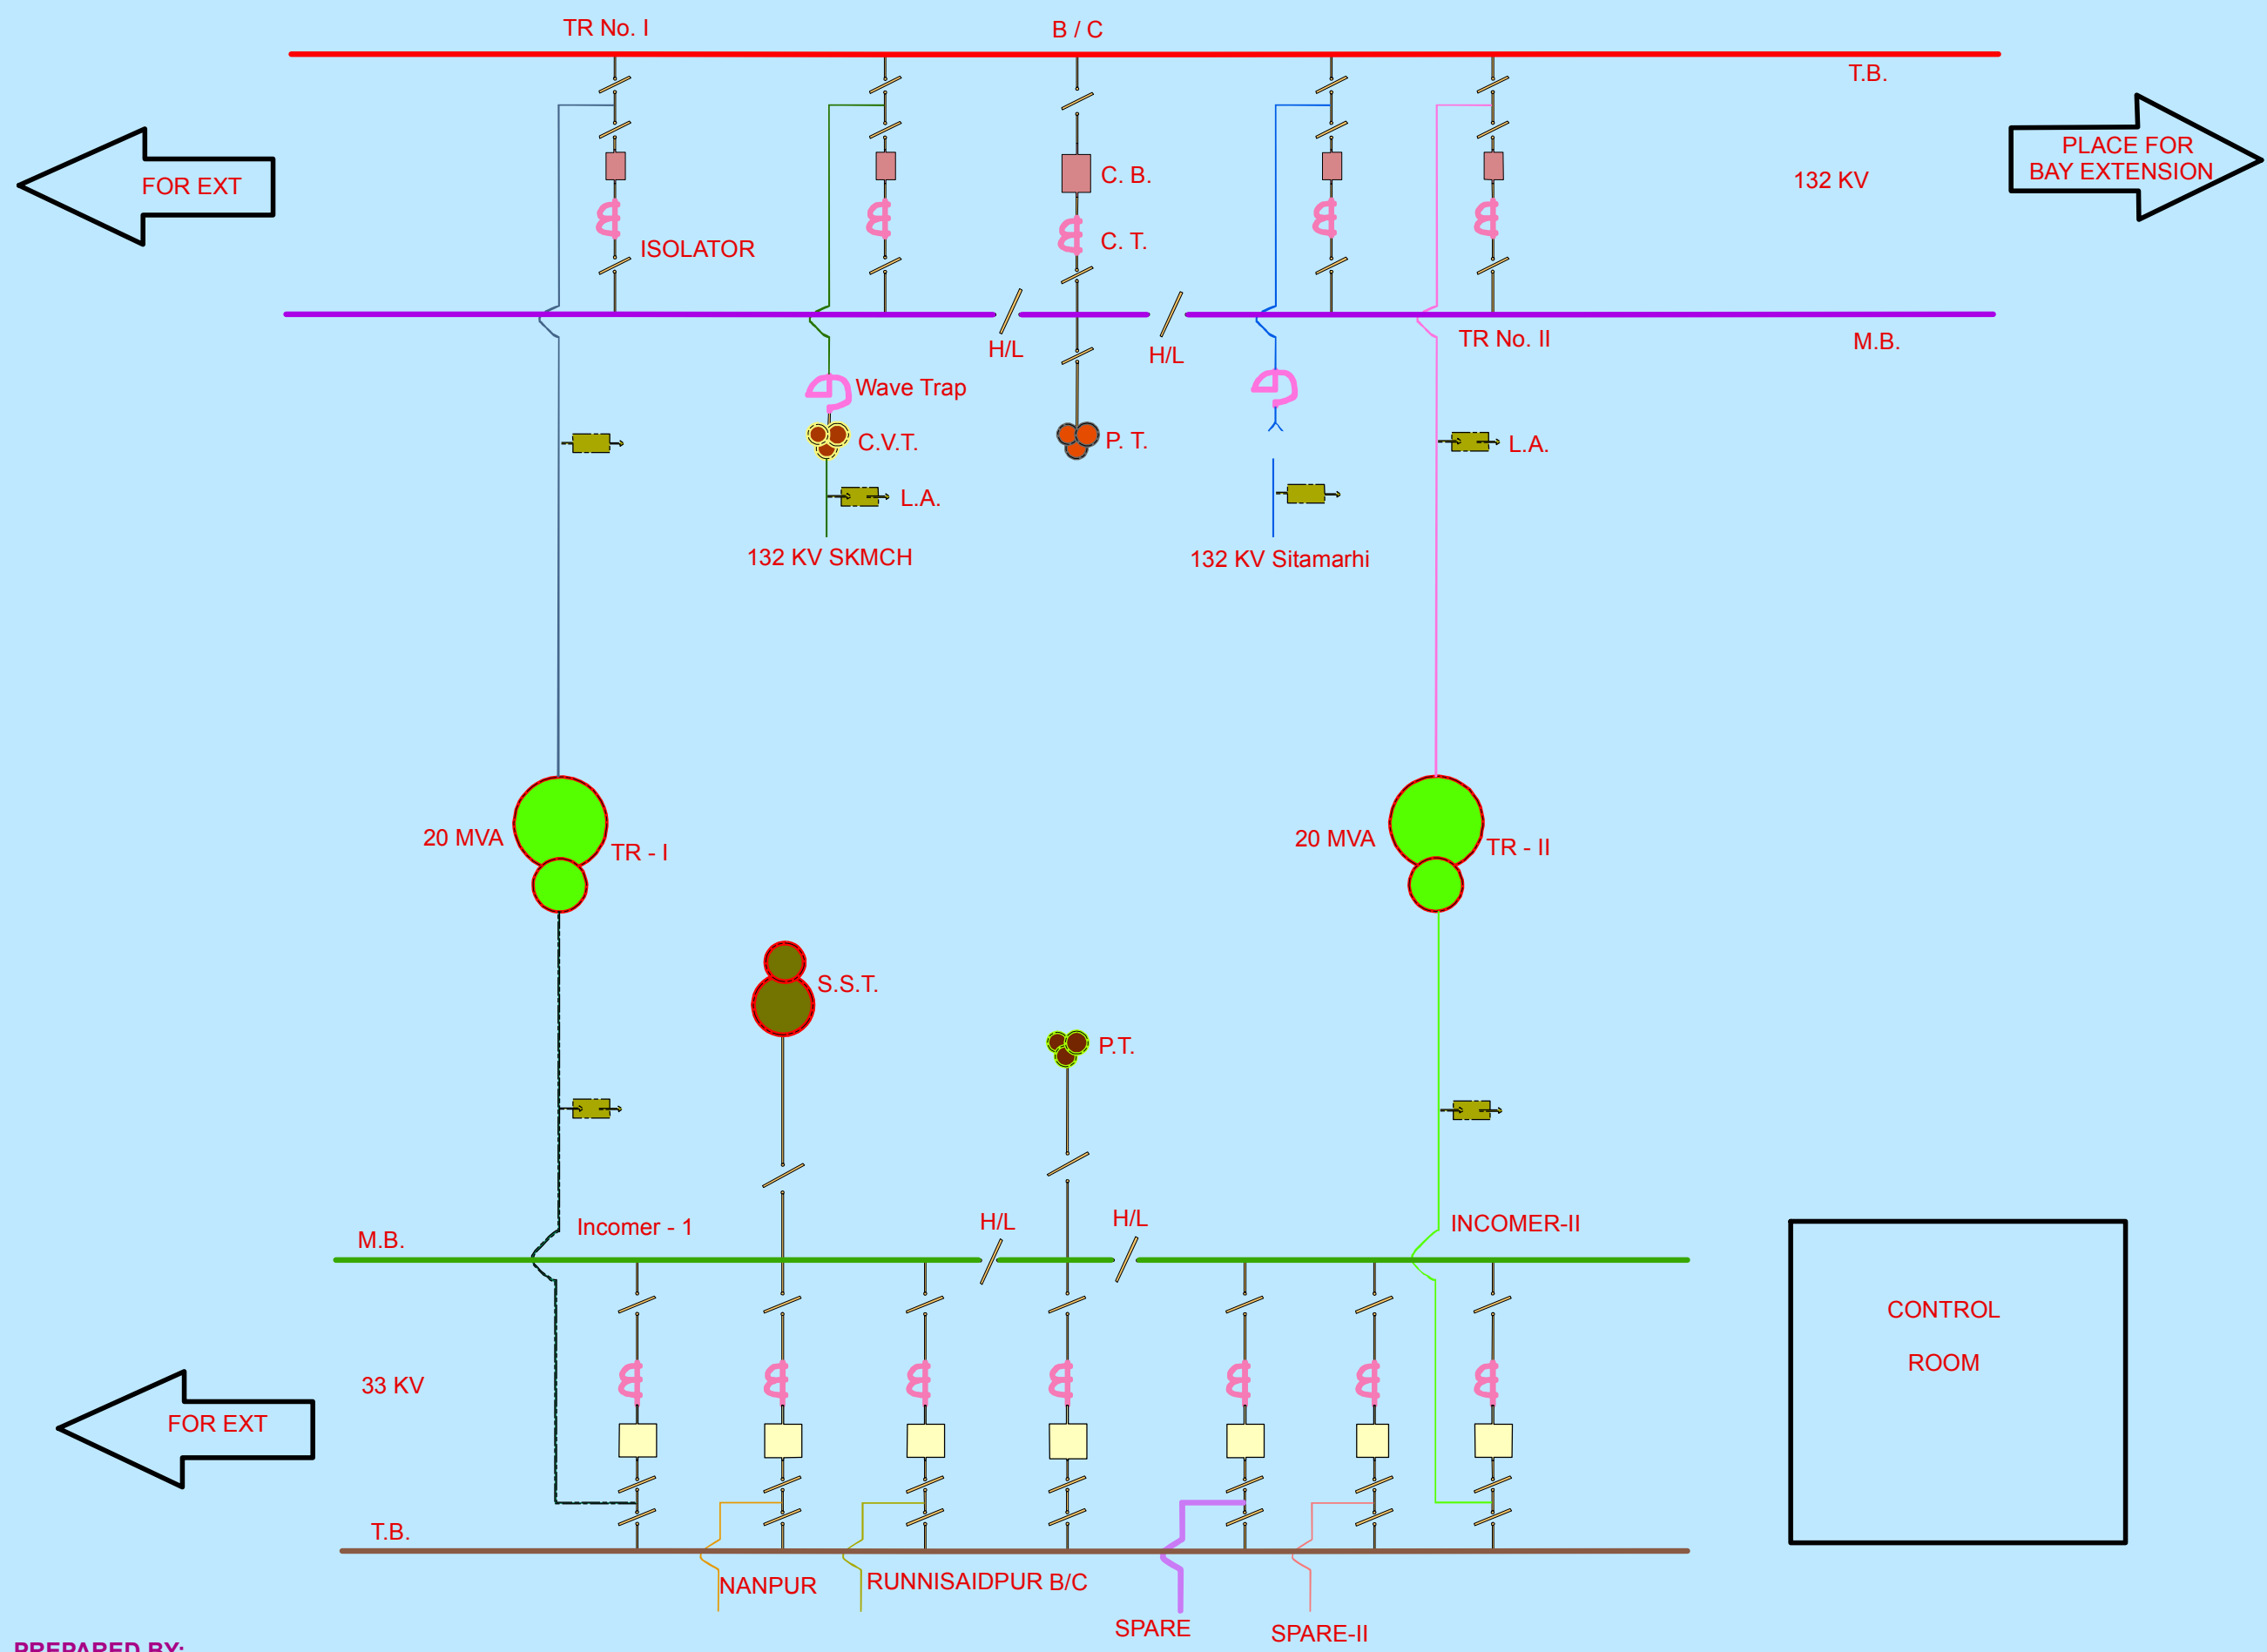


SINGLE LINE DIAGRAM OF 132/33 KV GSS, RUNNISAIDPUR

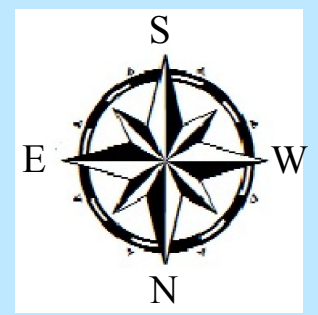


LEGEND

- 132 KV CIRCUIT BREAKER
- 33 KV CIRCUIT BREAKER
- ISOLATOR / H.L ISOLATOR
- CURRENT TRANSFORMER
- POWER TRANSFORMER
- STATION TRANSFORMER / SST
- 132 KV POTENTIAL TRANSFORMER
- 33 KV POTENTIAL TRANSFORMER
- CVT
- SURGE ARRESTOR / L.A.
- WAVE TRAP
- HORN GAP FUSE
- 132 KV TRANSFER BUS
- 132 KV TRANS NO I
- 132 KV S.K.M.C.H
- 132 KV SITAMARHI
- 132 KV TRANS NO II
- 132 KV MAIN BUS
- 33 KV INCOMER NO I
- NANPUR
- RUNNISAIDPUR
- SPARE
- SPARE II
- 33 KV INCOMER II

CONTROL ROOM

PREPARED BY:

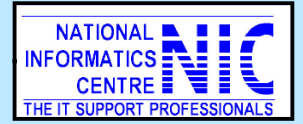

Authorized Signatory