



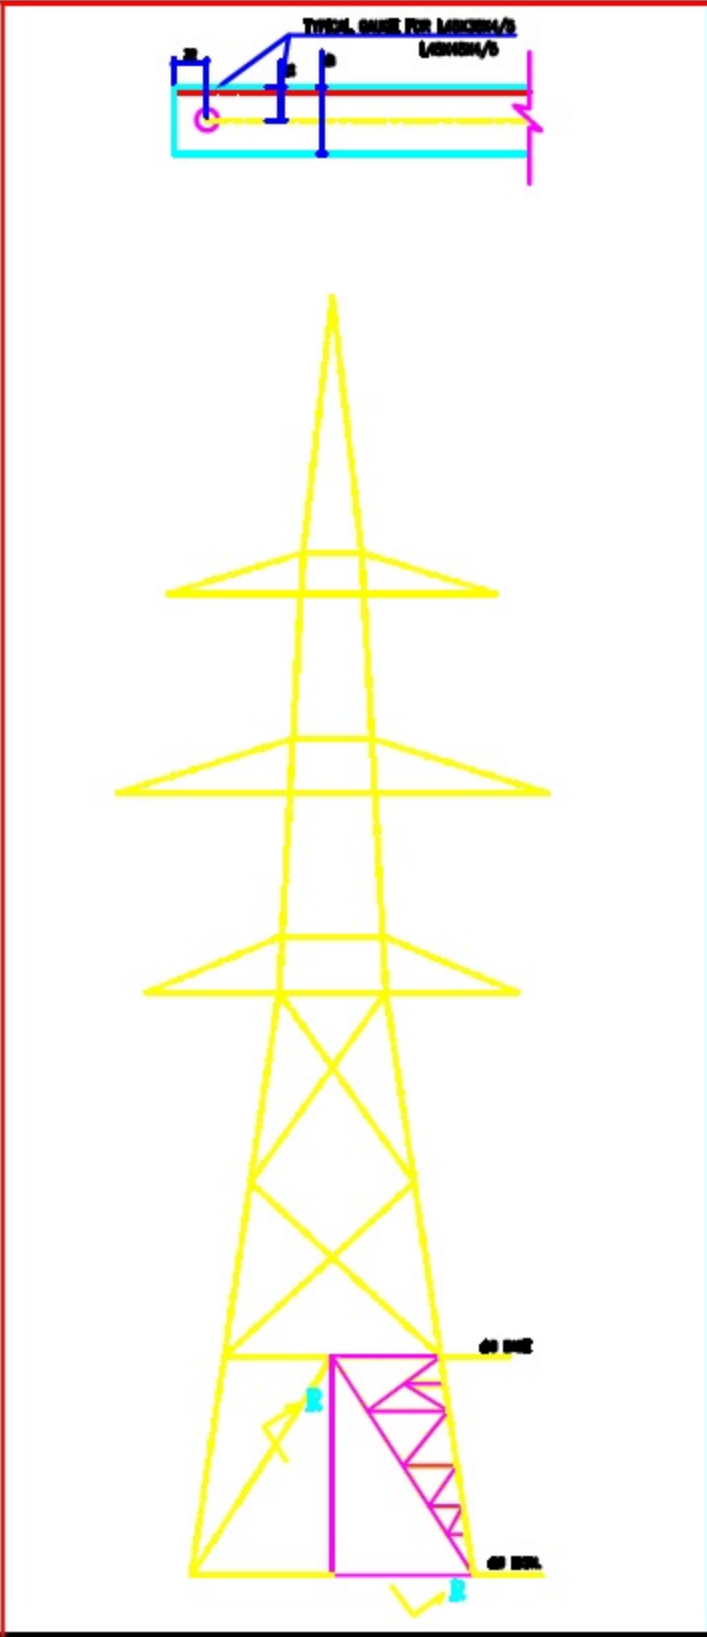

BOLTS AND NUTS STATEMENT			
TYPE	SIZE (H MM)	QTY	COLOR
B	Ø 10X25	140	--
C	Ø 10X40	302	--
D	Ø 10X40	48	--
E	Ø 10X50	104	--
F	Ø 10X30	--	--
G	Ø 10X30	--	--
H	Ø 10X30	--	--
J	Ø 10X70	--	--
K	Ø 10X70	--	--
L	Ø 10X30	--	--
SPRING WASHERS		704	--
30 OLD PACKING WASHERS Ø 17.5 MM			
Ø 6mm	16	--	--
Ø 8mm	20	--	--
Ø 10mm	--	--	--
Ø 12mm	--	--	--
SDSP BOLTS M16 diam X 170mm			
		62	

**GENERAL NOTES**  
 1. ALL DIMENSIONS ARE IN mm UNLESS OTHERWISE SPECIFIED.  
 2. ALL DIMENSIONS ARE TO BE TAKEN TO CENTER/END OF DIM.  
 3. ALL DIMENSIONS MUST BE TAKEN TO BE SET BY DIMENSION AS PER THIS LIST.  

MARK NO: 773 + 781 850 + 872, 303X,303P, 304.

Dwg. No. 220KV-DC-Struct-+18-+25M-Stub-Temp-415

**K. RAMACHANDRA RAO TRANSMISSION & PROJECTS PVT. LTD**

**CLIENT** BIHAR STATE POWER TRANSMISSION COMPANY LTD

**PROJECT** CONSTRUCTION OF 220KV LINES AGAINST 15/PR/BSPTCL/2014 PACKAGES

**TITLE** 220KV D/C TOWER TYPE "DD" +9M BODY EXTN

ALL DIMENSIONS ARE IN MM	
DRG. NO.	SCALE: NTS
KRR-BSPTCL-2DD-016	REV: 0