

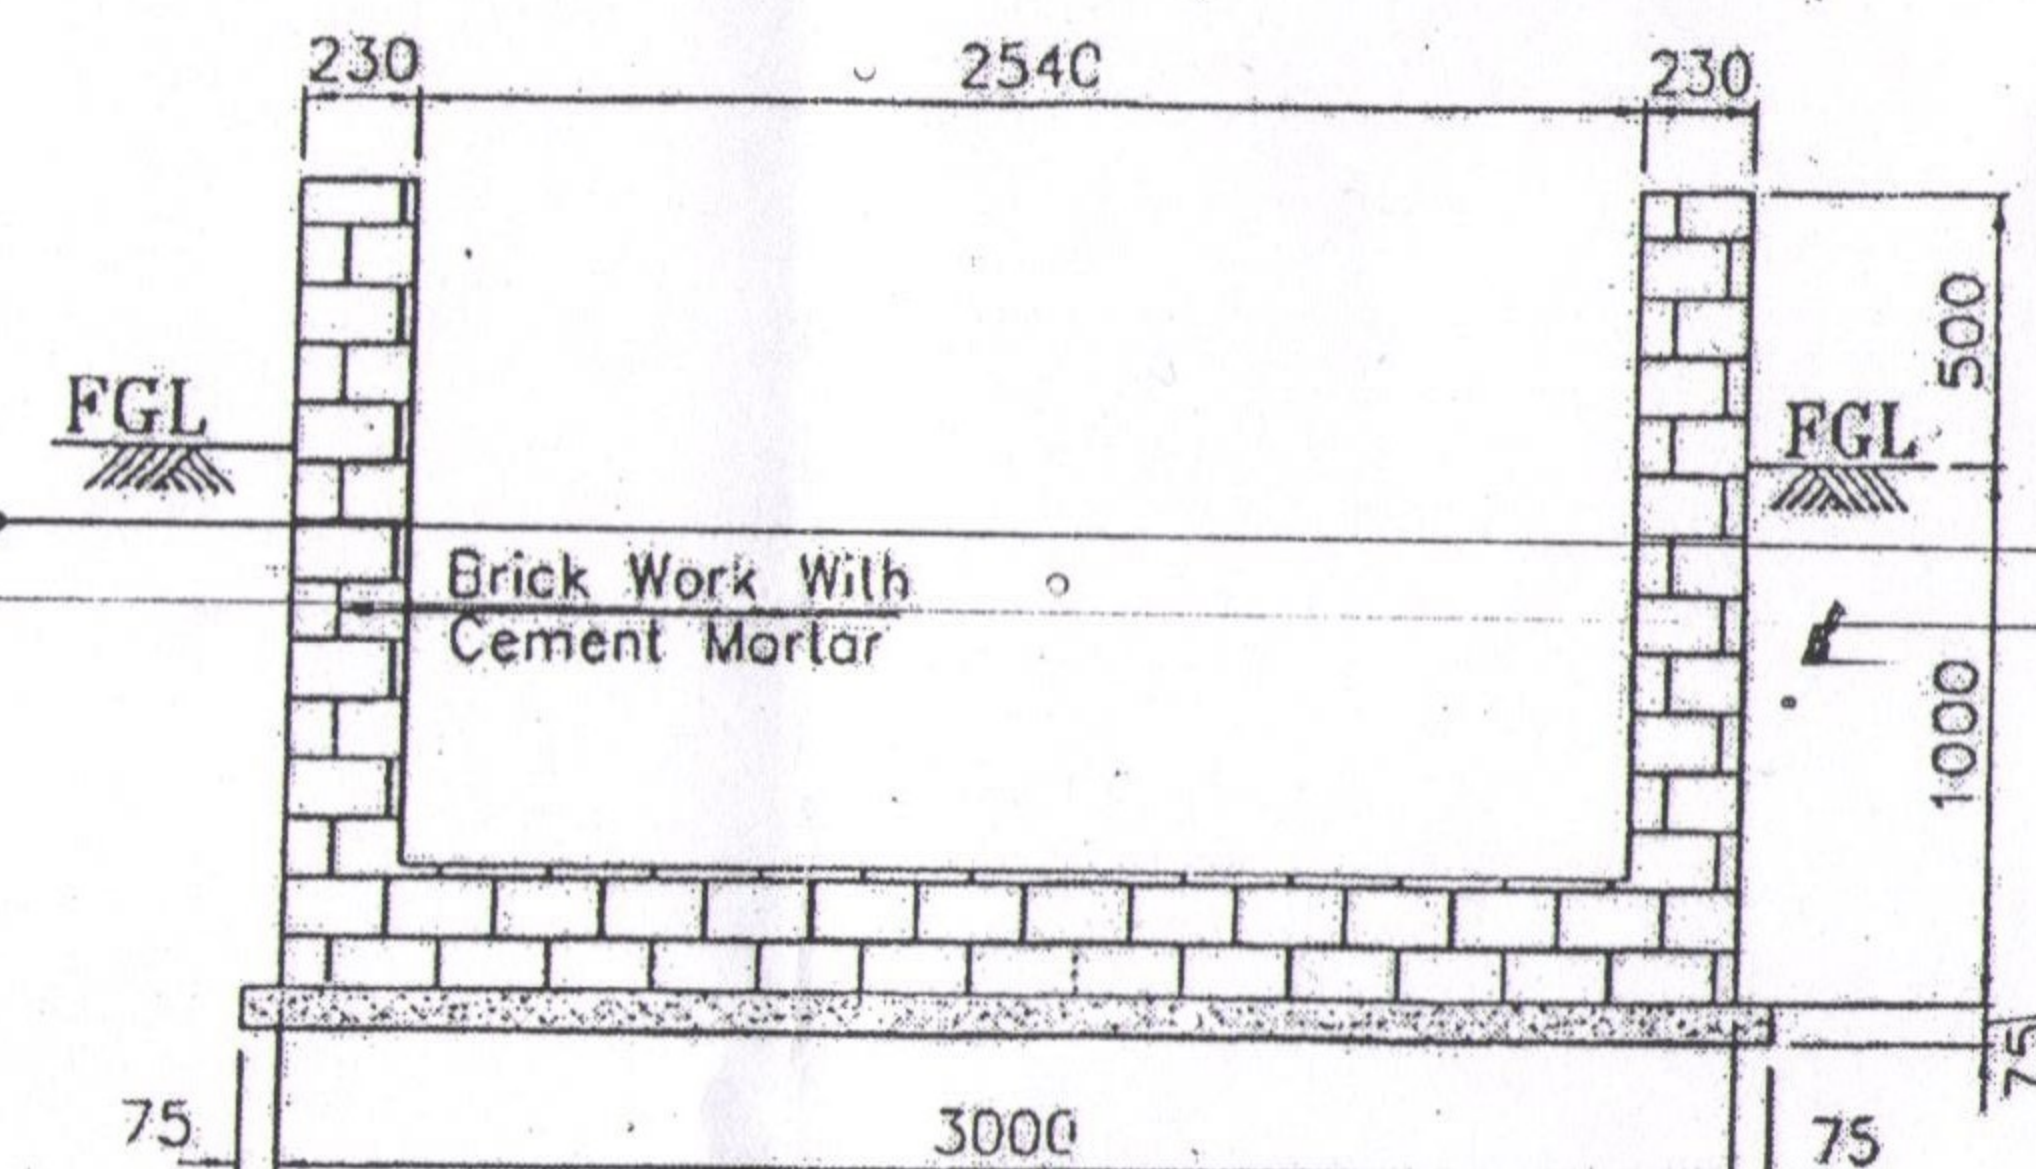


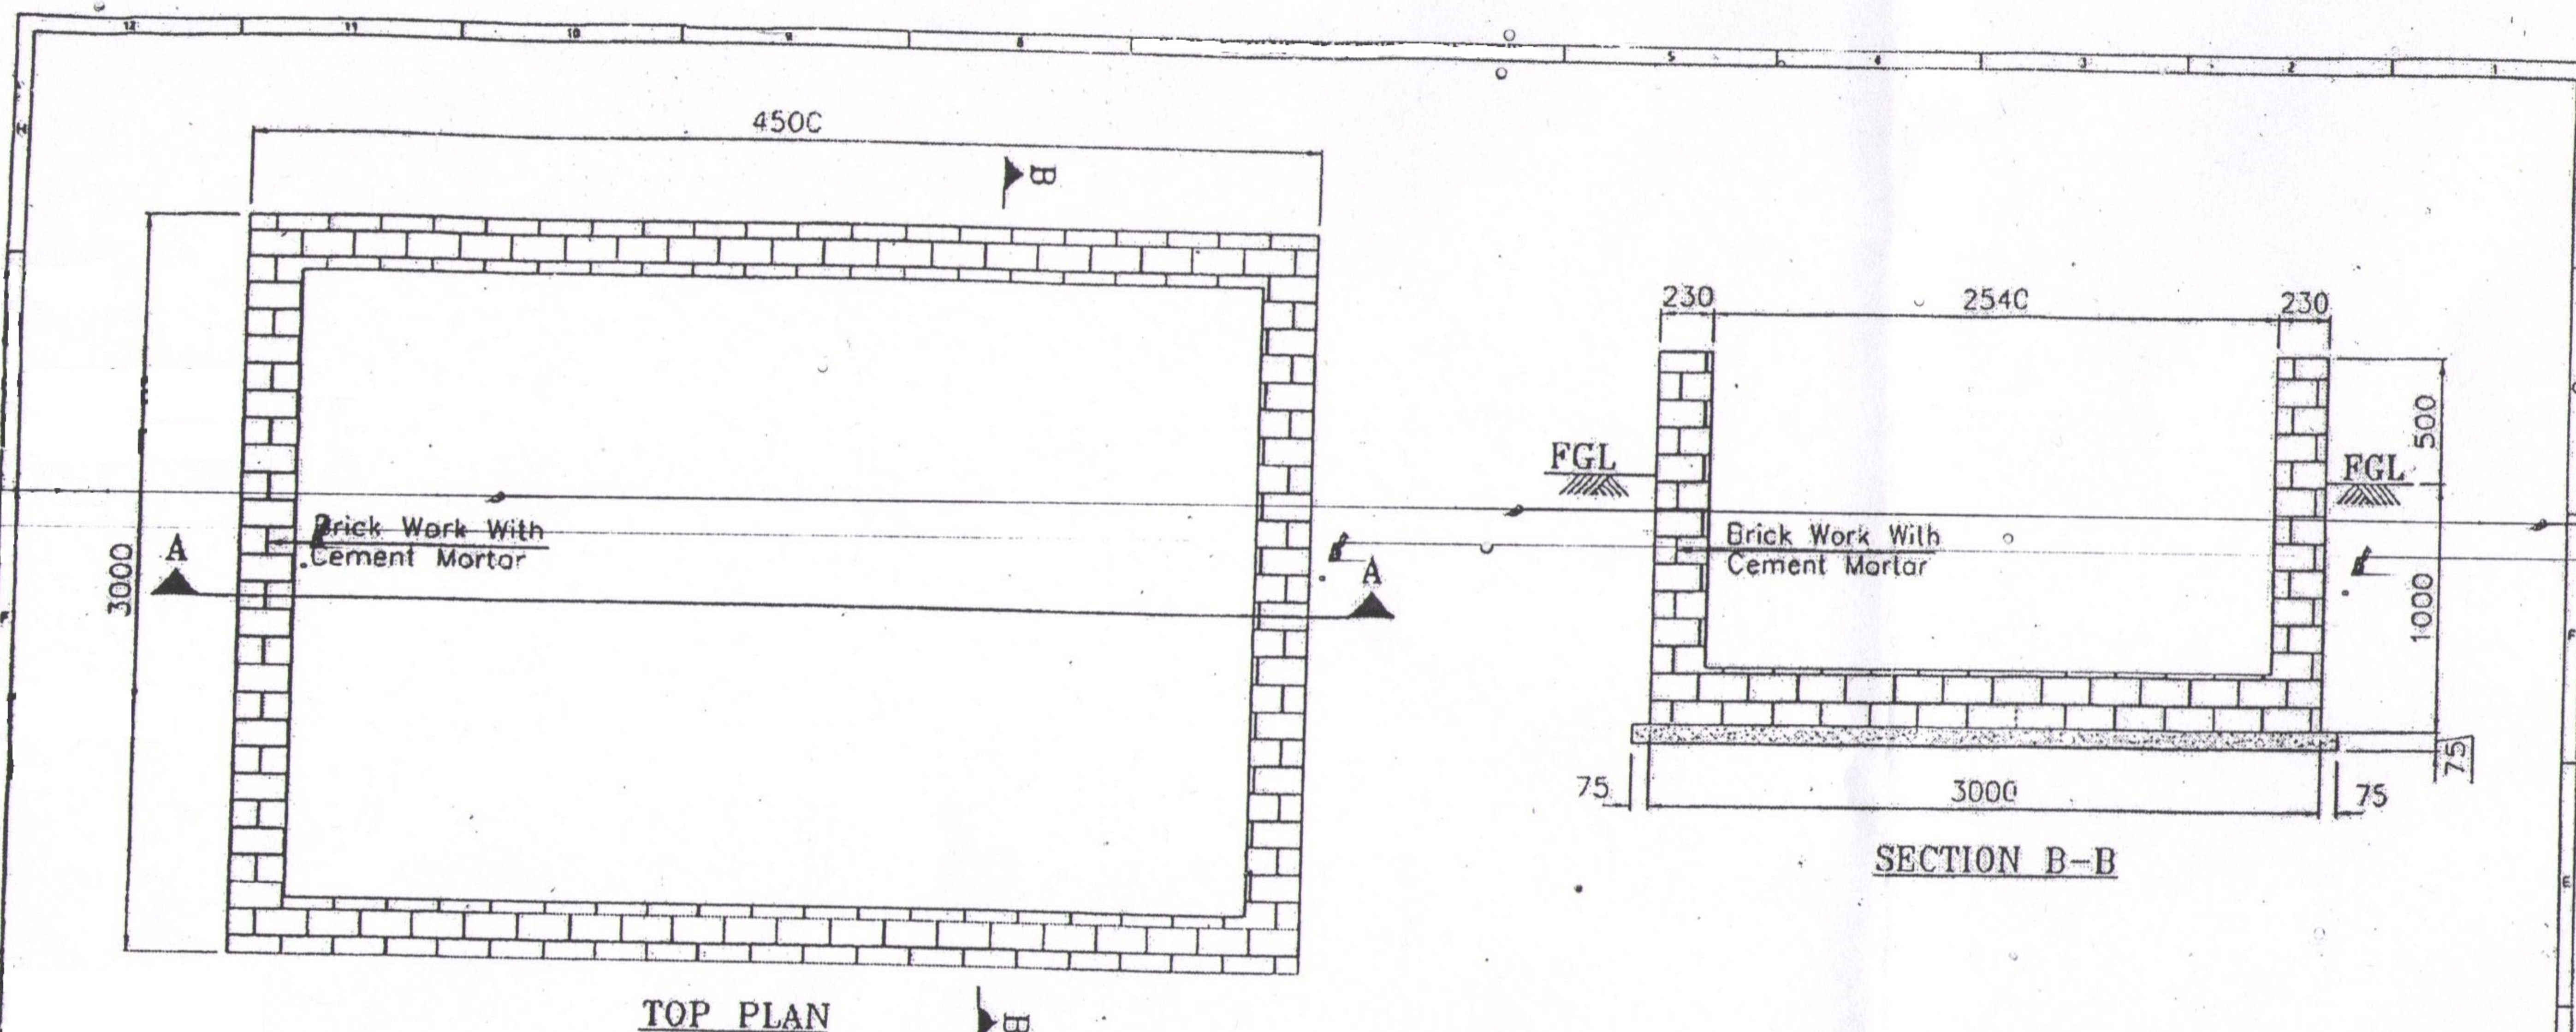

SECTION B-B

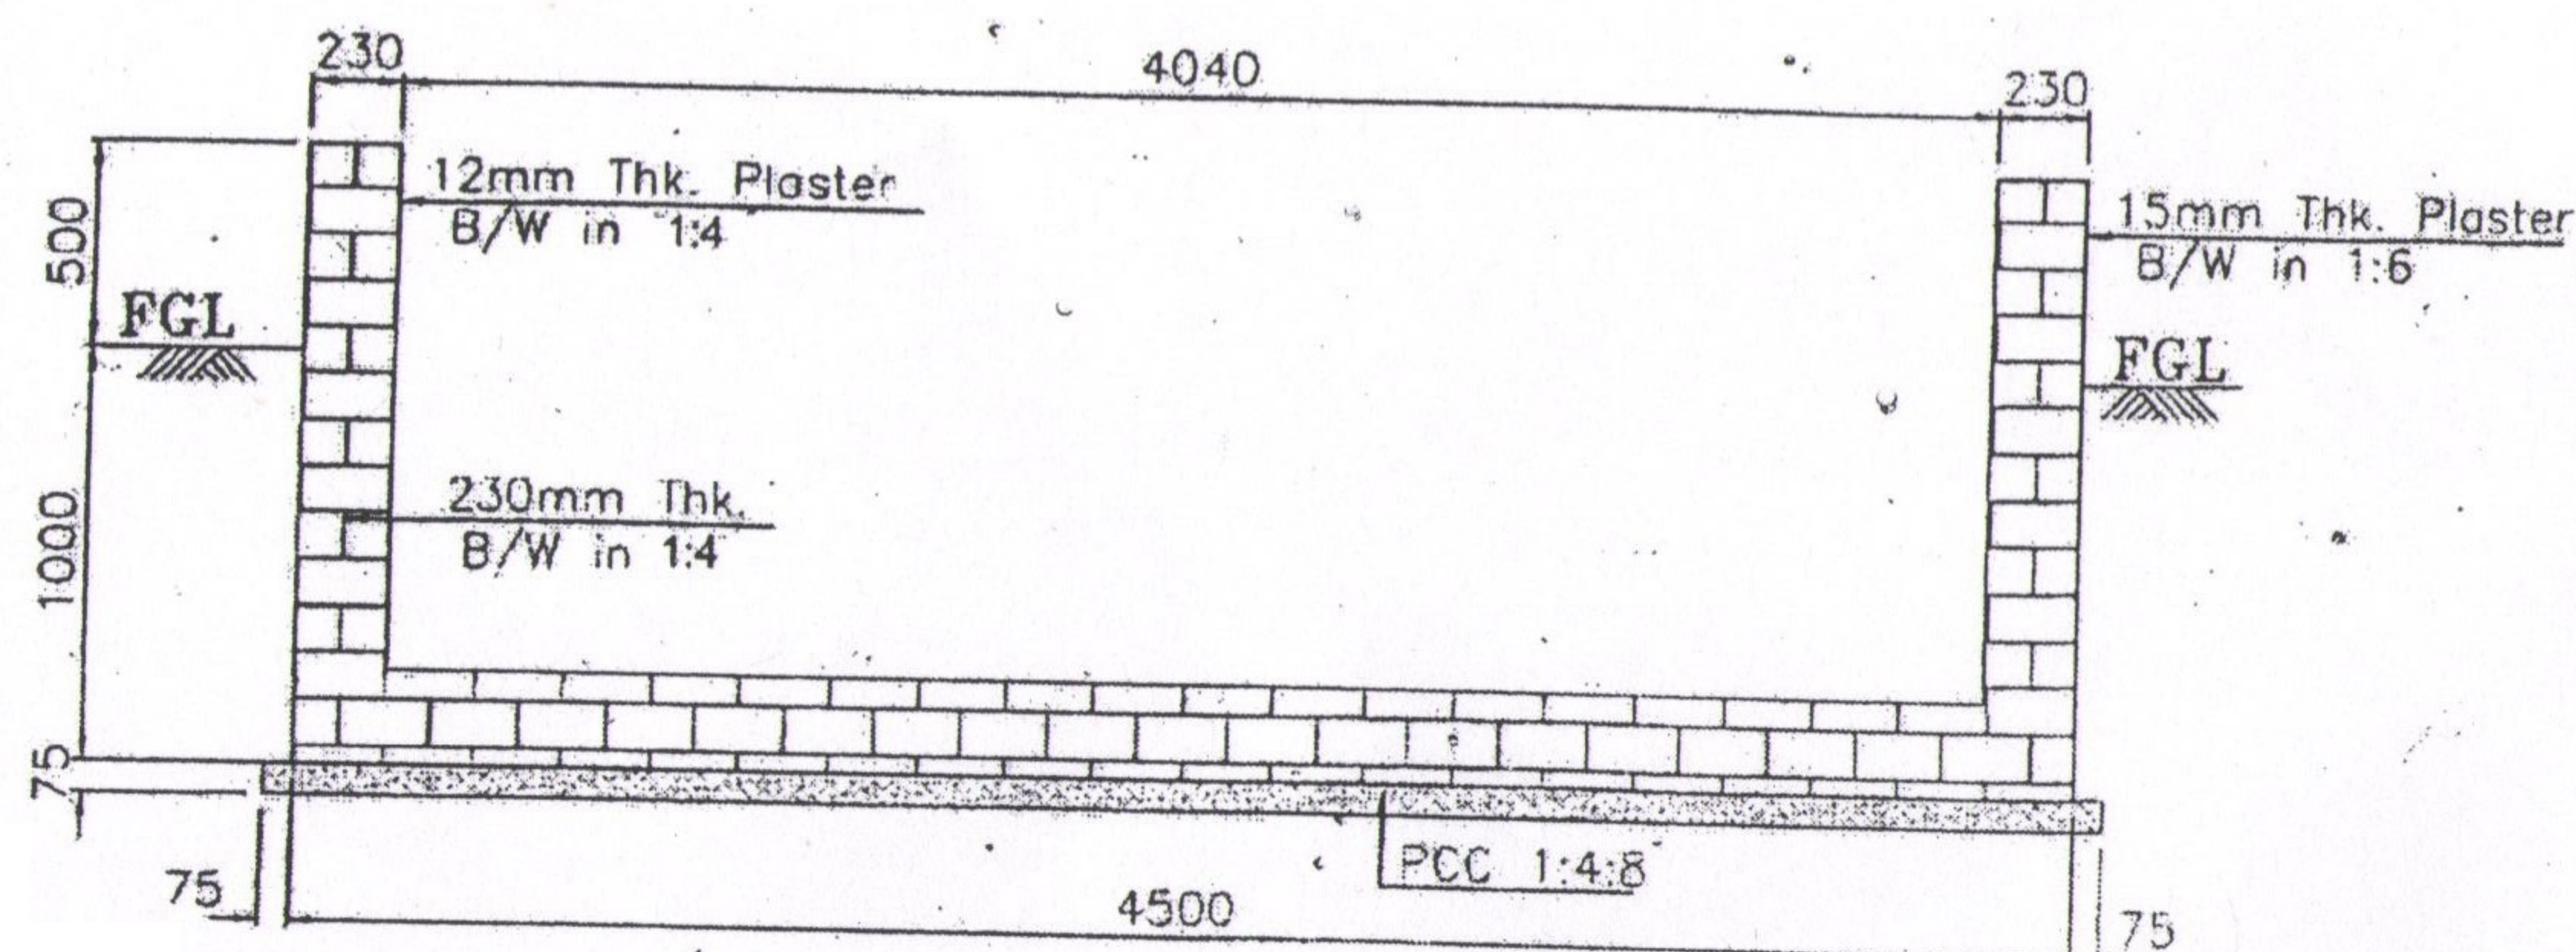

SECTION A-A

NOTES:

1. ALL DIMENSIONS ARE IN MM. & ELEVATIONS ARE IN METRIC UNLESS OTHERWISE.
2. PLASTERING INTERNAL SHELL BE 12THK WITH CM 1:4
3. PLASTERING OUTER SHELL BE 15THK WITH CM 1:4
4. TOP OF THE SAND PIT SHALL BE 500 ABOVE GR. LVL.

CUSTOMER	BIHAR STATE POWER TRANSMISSION COMPANY LTD.				
CONTRACTOR					
LOAN NO.					
PROJECT					
ORG. TITLE	STANDRAD SAND PIT DRAWING				
ORG. NO.	BSPTCL/132KV/03				
ORG. REF. NO.					
SCALE	N.T.S.	JOB NO.		SHEET	01 OF 01