
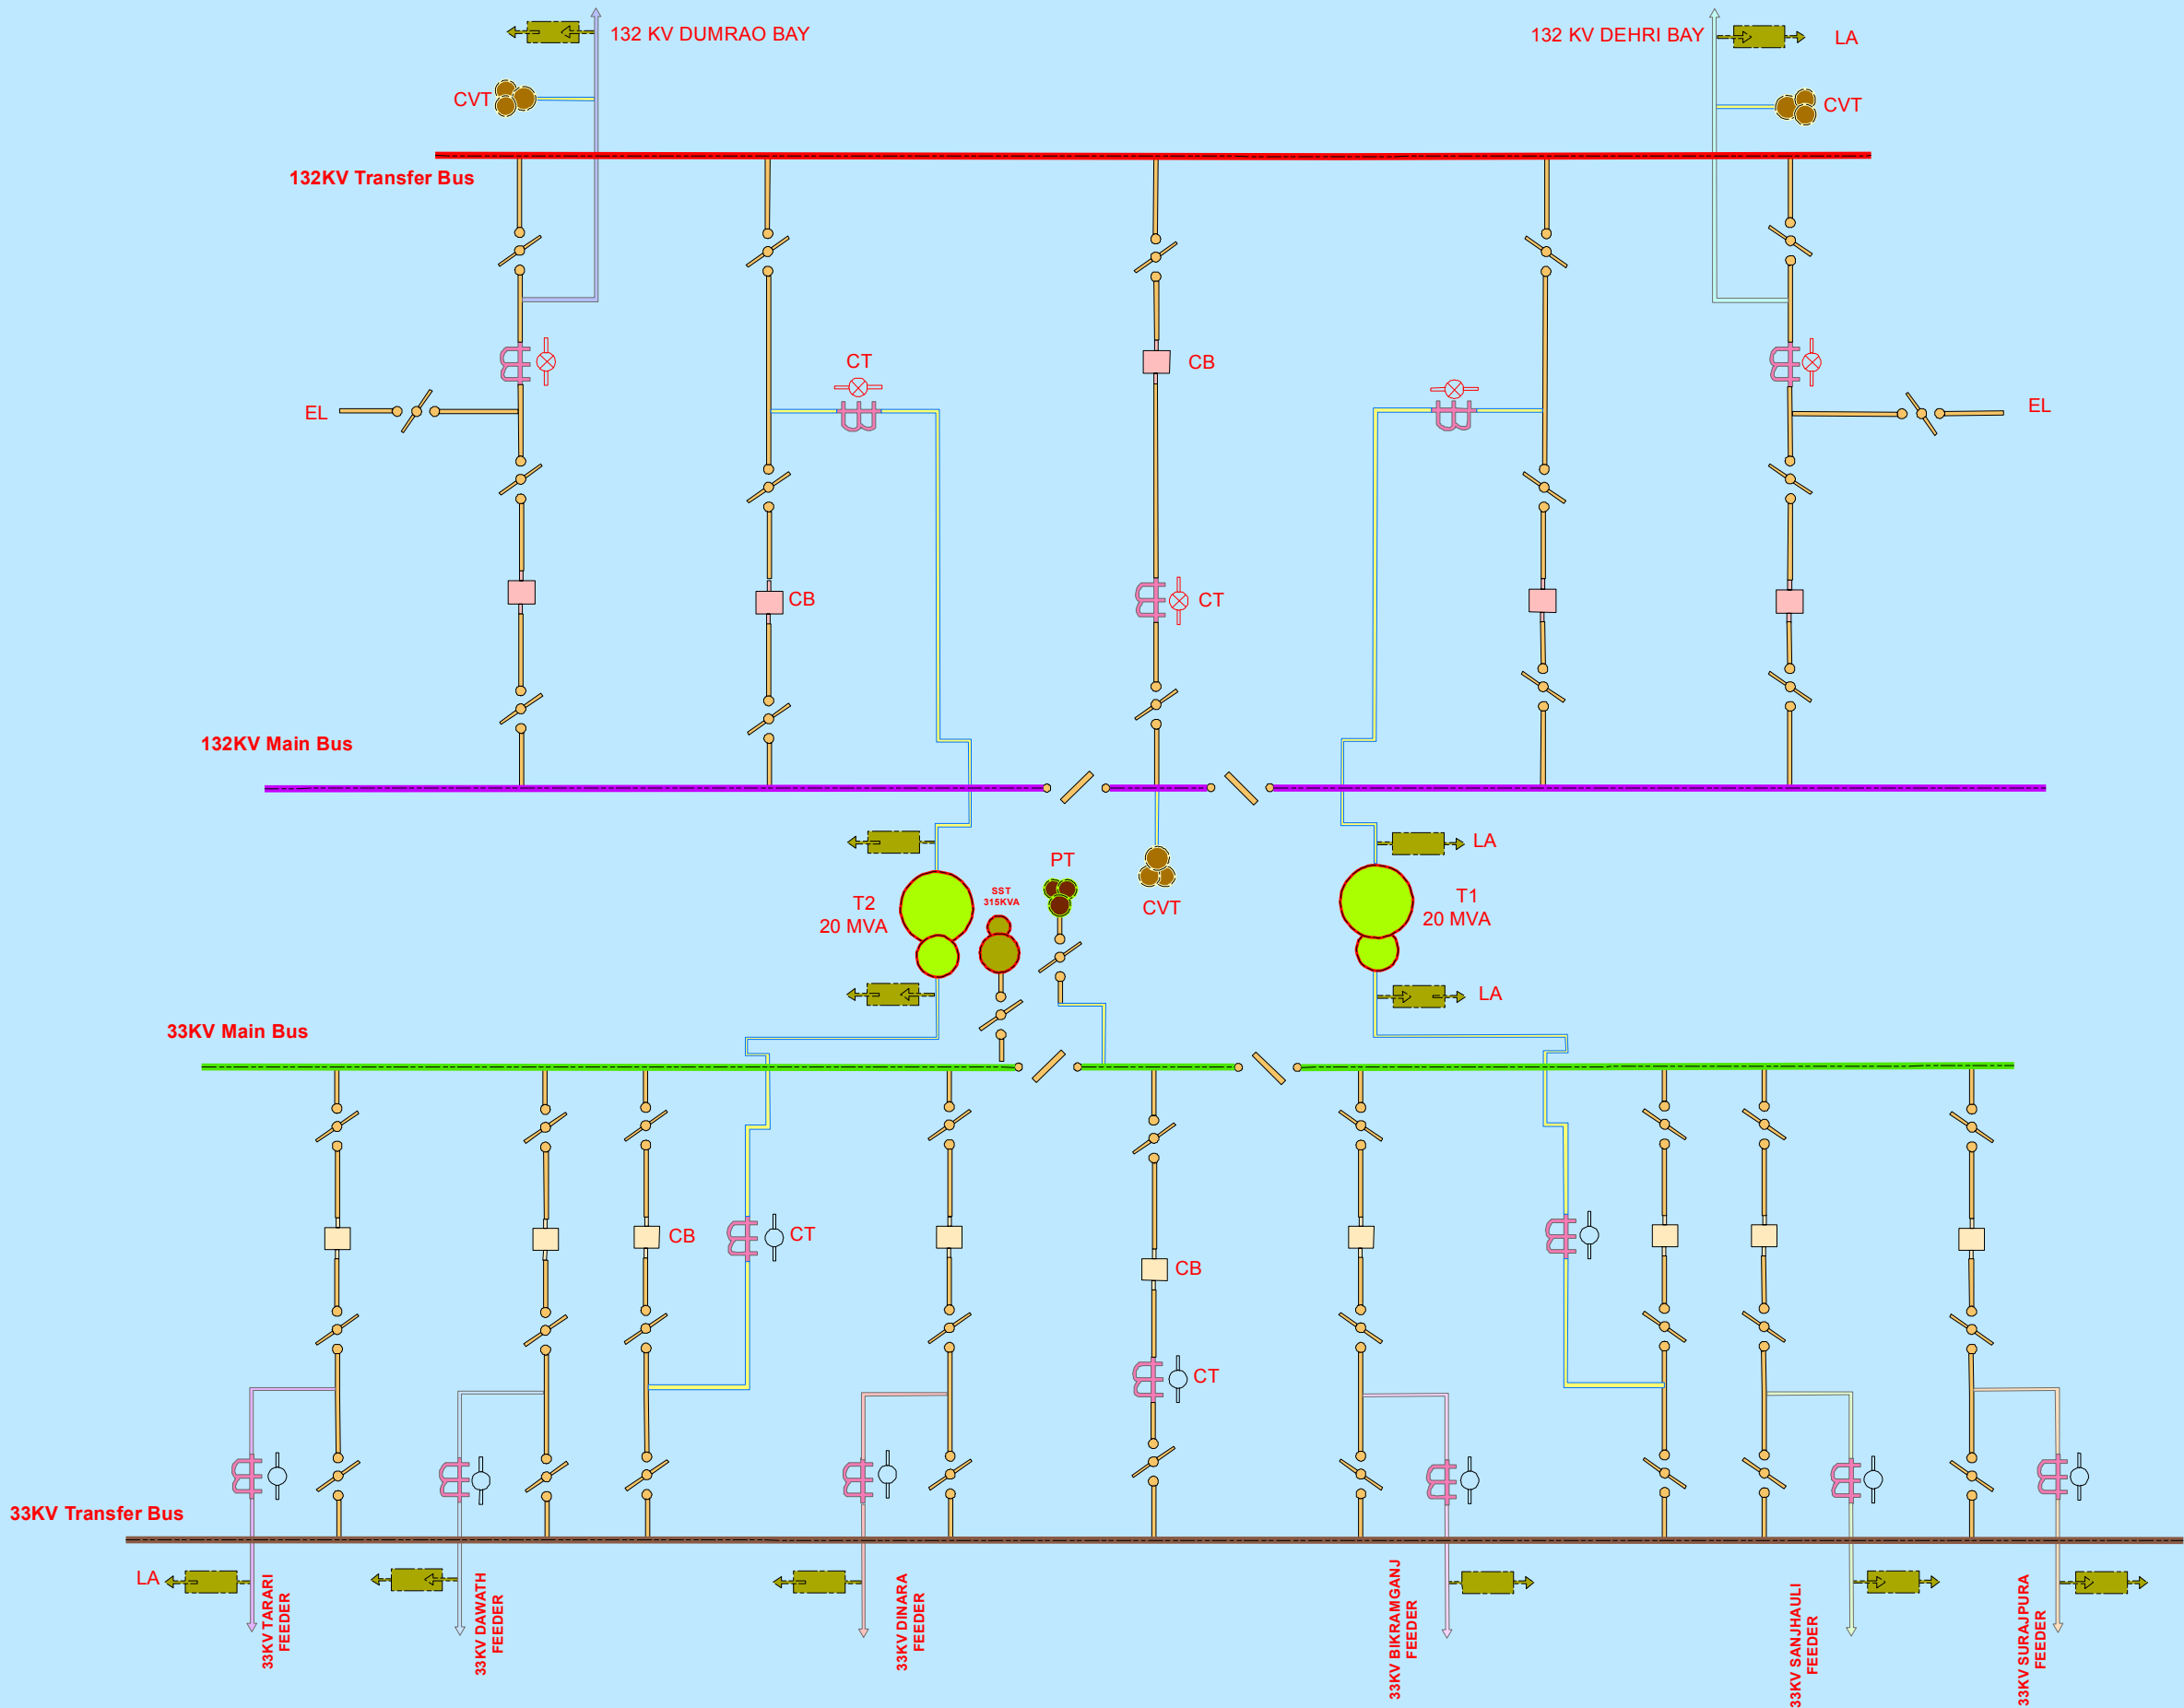


SINGLE LINE DIAGRAM OF 132/33 KV GSS BIKRAMGANJ

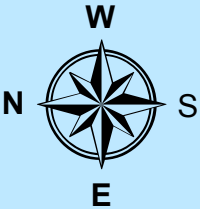

LEGEND

- 132 KV CIRCUIT BREAKER
- 33 KV CIRCUIT BREAKER
- ISOLATOR
- CURRENT TRANSFORMER
- POWER TRANSFORMER
- STATION TRANSFORMER
- POTENTIAL TRANSFORMER
- C V T
- SURGE ARRESTOR
- WAVE TRAP
- HORN GAP FUSE
- EARTH SWITCH
- CAPACITOR BANK
- OPERATIONAL METER
- ABT METER
- 132KV TRANSFER BUS
- 132KV MAIN BUS
- 33KV TRANSFER BUS
- 33KV MAIN BUS
- INCOMER
- 132 KV DEHRI BAY
- 132 KV DUMRAO BAY
- 33KV BIKRAMGANJ FEEDER
- 33KV DAWATH FEEDER
- 33KV DIRARA FEEDER
- 33KV SANJHAULI FEEDER
- 33KV SURAJPURA FEEDER
- 33KV TARARI FEEDER

PREPARED BY:

Authorized Signatory