


SINGLE LINE DIAGRAM OF 220/132/33 KV GSS DEHRI ON SONE

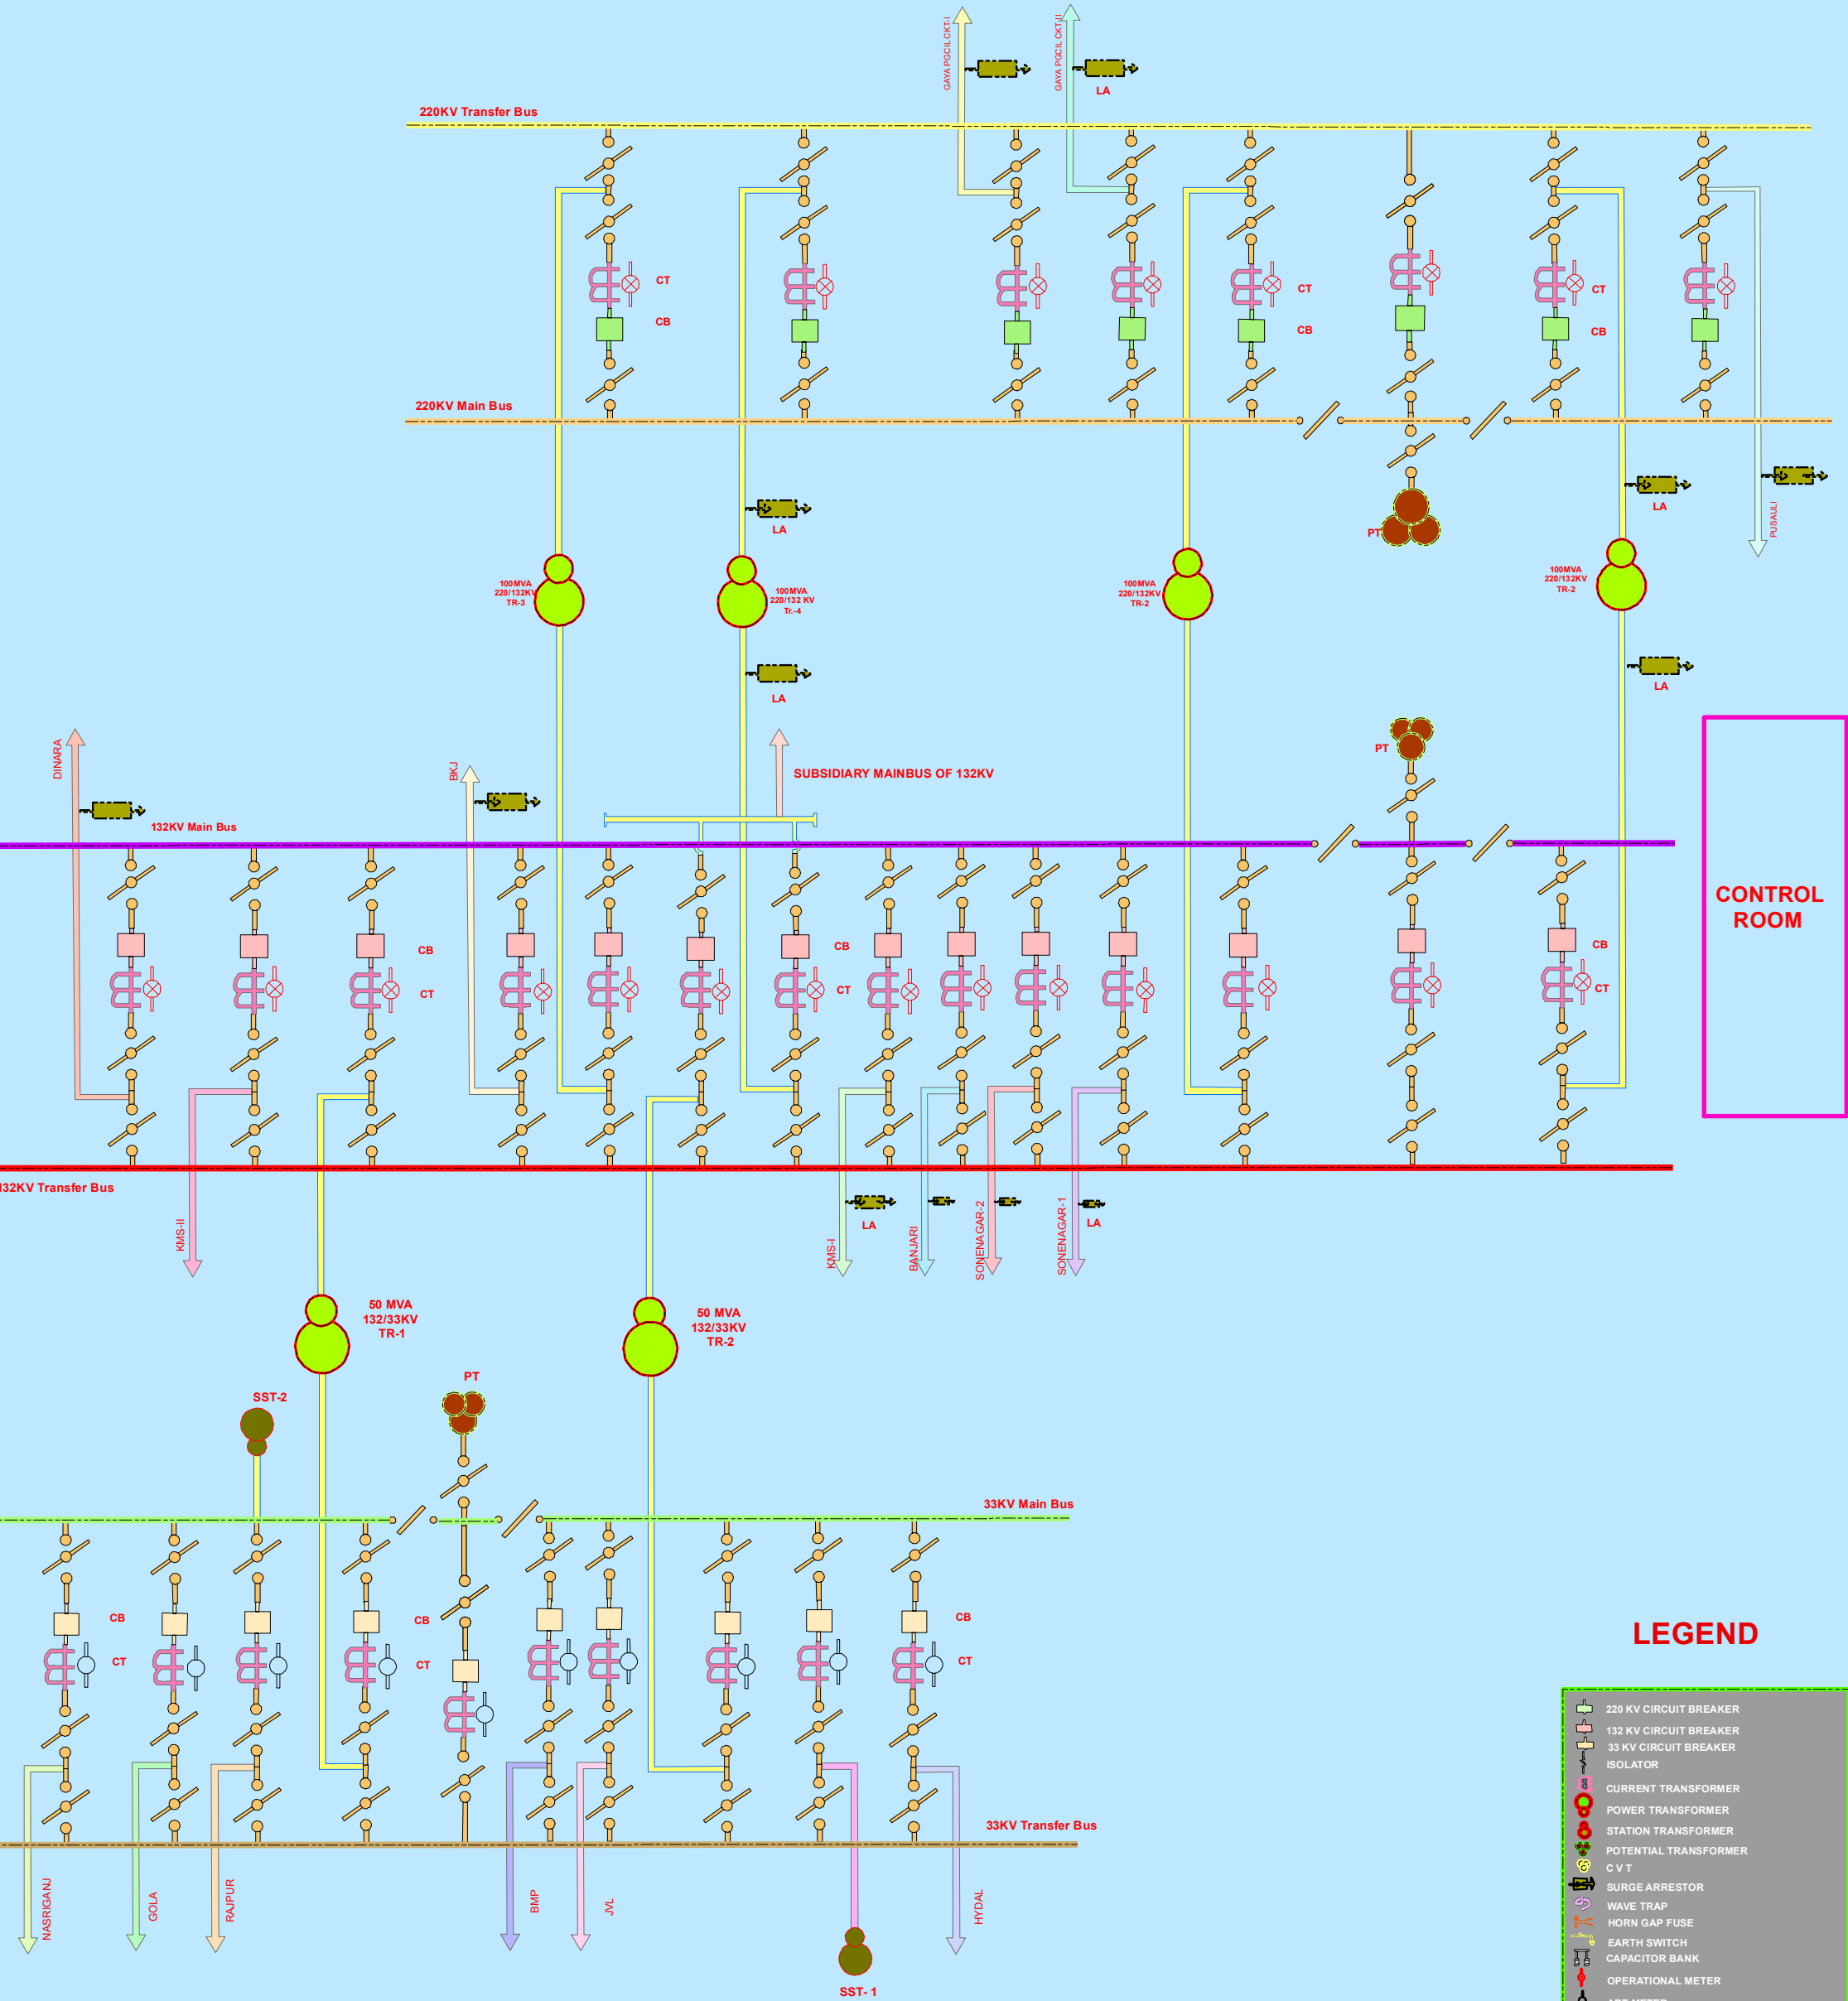

CONTROL ROOM

LEGEND

- 220 KV CIRCUIT BREAKER
- 132 KV CIRCUIT BREAKER
- 33 KV CIRCUIT BREAKER
- ISOLATOR
- CURRENT TRANSFORMER
- POWER TRANSFORMER
- STATION TRANSFORMER
- POTENTIAL TRANSFORMER
- C/T
- SURGE ARRESTOR
- WAVE TRAP
- HORN GAP FUSE
- EARTH SWITCH
- CAPACITOR BANK
- OPERATIONAL METER
- ABT METER
- 132KV TRANSFER BUS
- 132KV MAIN BUS
- 33KV MAIN BUS
- 33KV TRANSFER BUS
- 220KV MAIN BUS
- 220KV TRANSFER BUS
- INCOMER
- TVL
- AKORHI
- BANJARI
- BKJ
- BMP
- CSF-I
- DINARA
- GAYA PGICL CKT-I
- GAYA PGICL CKT-II
- KMS-I
- KMS-II
- PUSAULI
- RAJPUR
- SONENAGAR-I
- SONENAGAR-II
- SUBSIDIARY MAINBUS OF 132KV

Authorized Signatory