
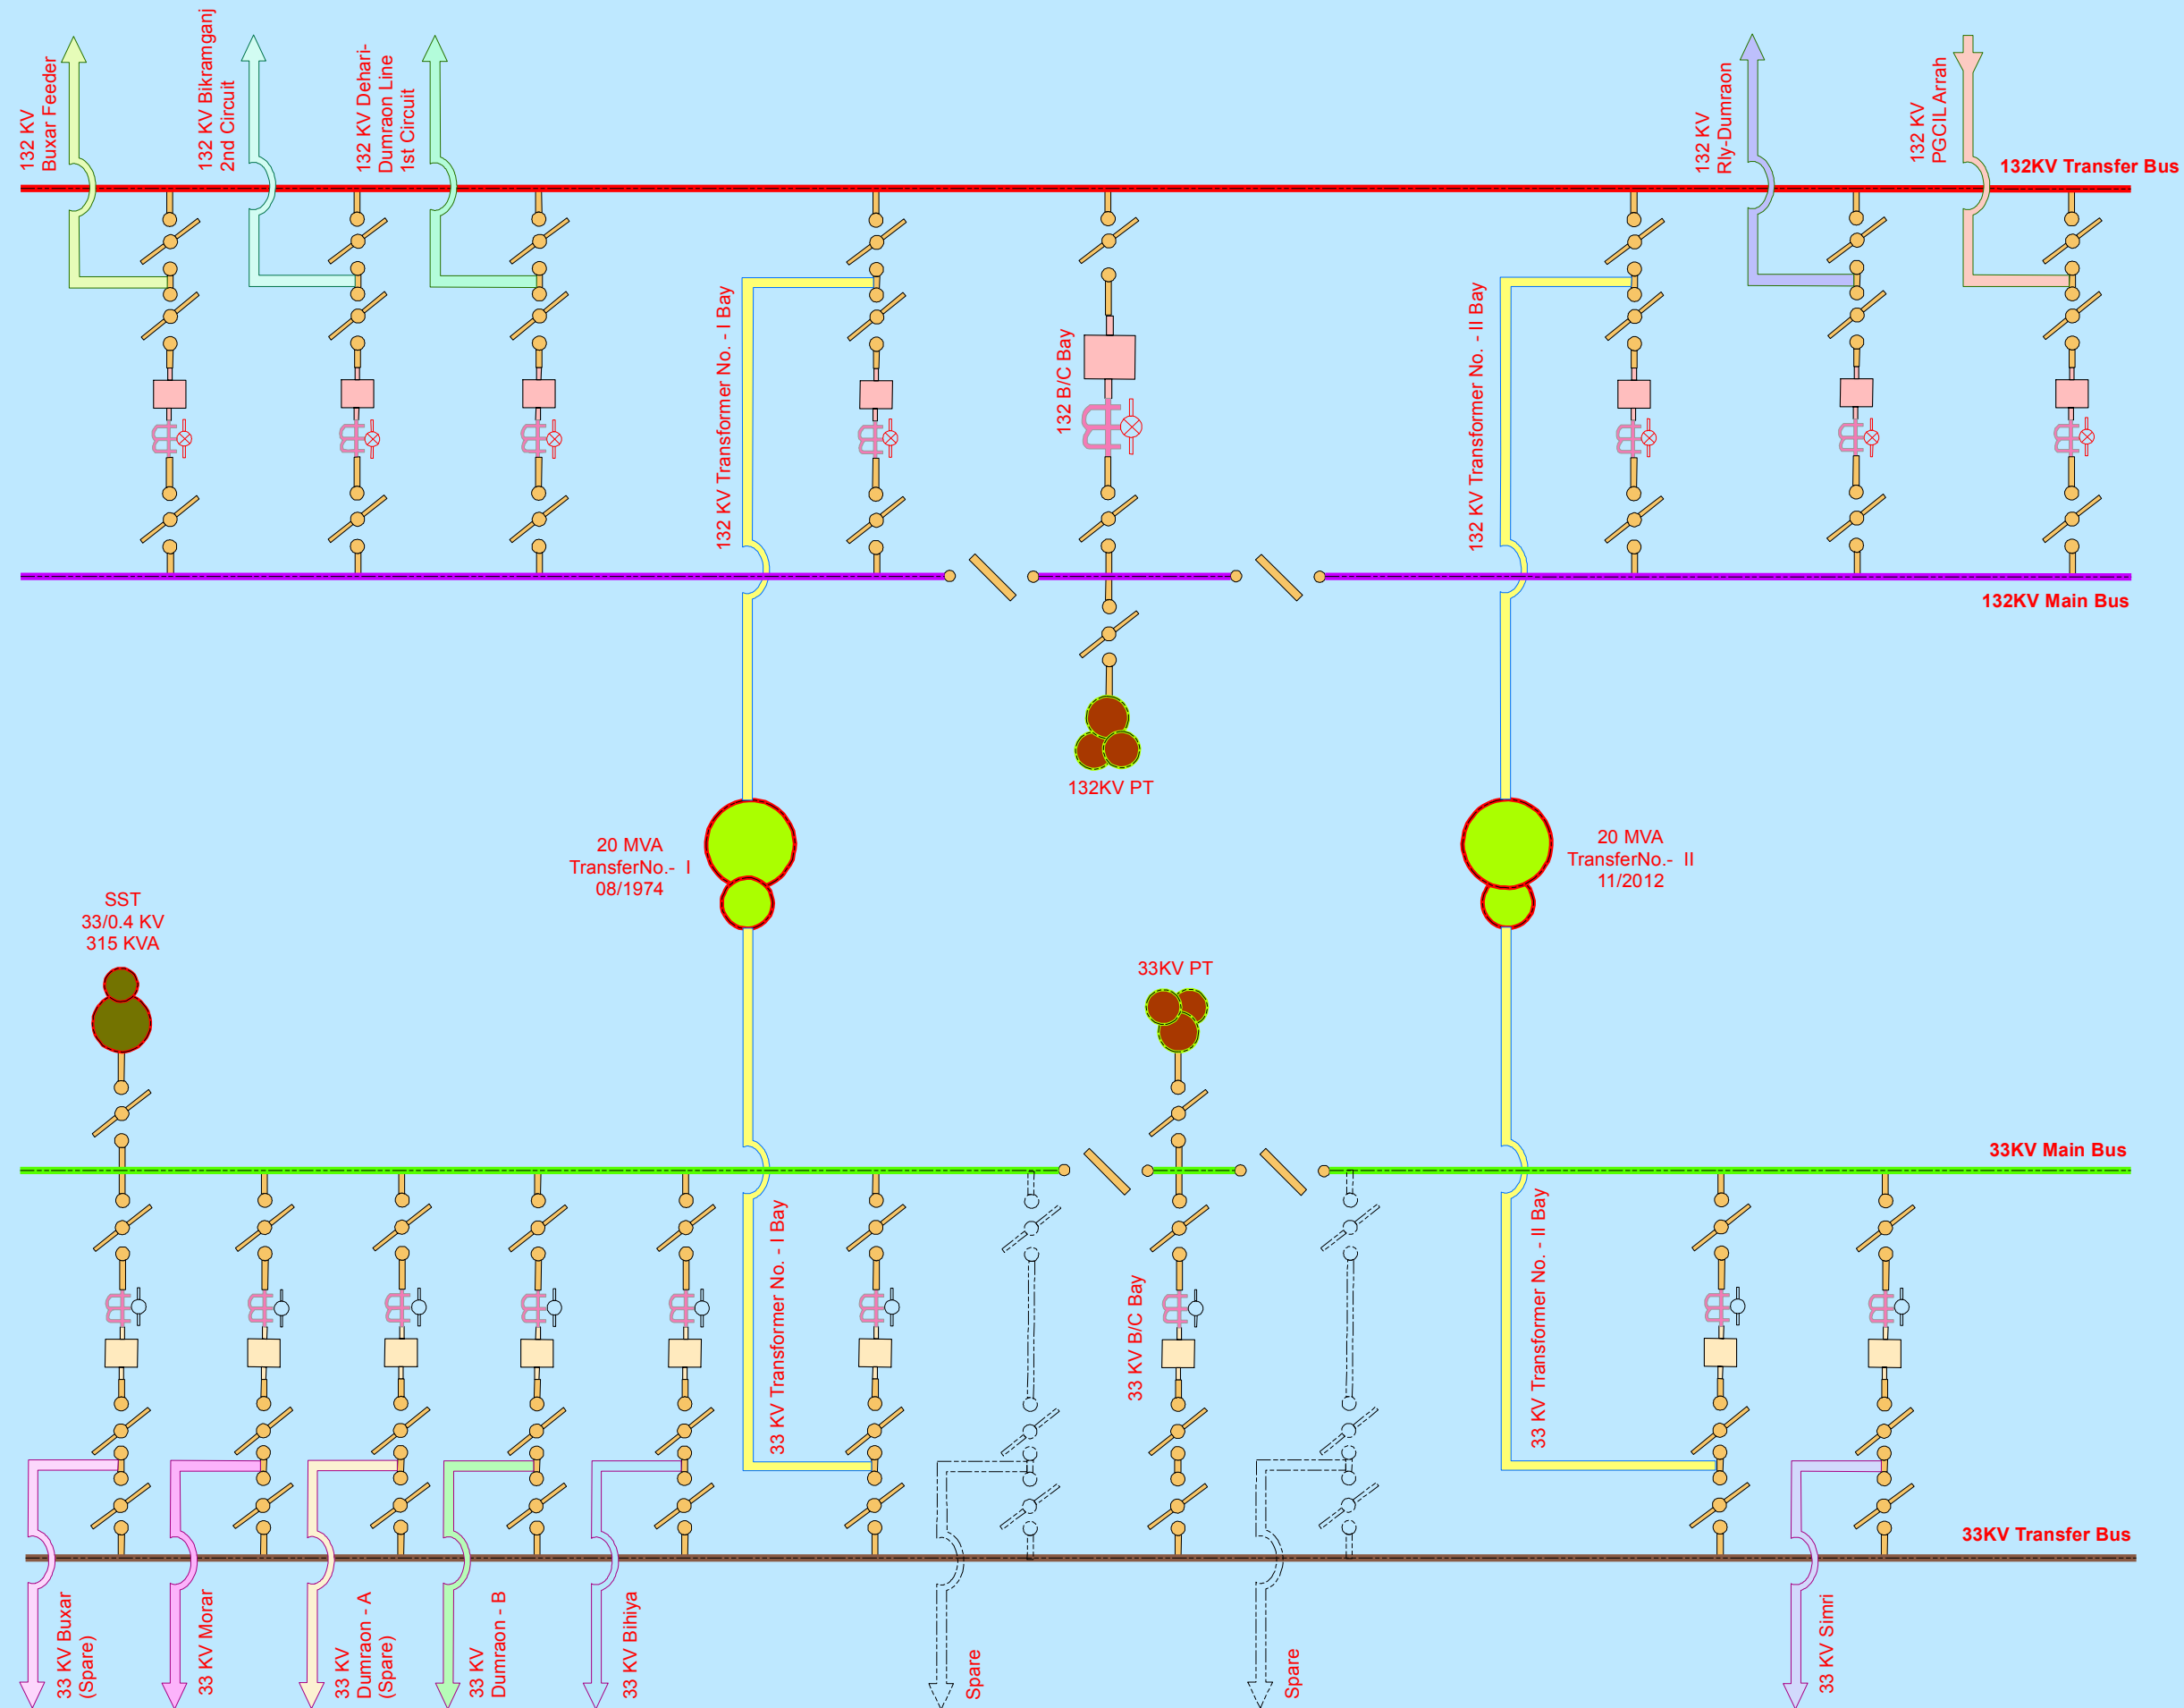


SINGLE LINE DIAGRAM OF 132/33 KV GSS DUMRAON

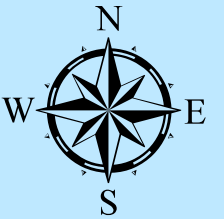

LEGEND

- 132 KV CIRCUIT BREAKER
- 33 KV CIRCUIT BREAKER
- ISOLATOR
- CURRENT TRANSFORMER
- POWER TRANSFORMER
- STATION TRANSFORMER
- POTENTIAL TRANSFORMER
- C V T
- SURGE ARRESTOR
- WAVE TRAP
- HORN GAP FUSE
- EARTH SWITCH
- CAPACITOR BANK
- OPERATIONAL METER
- ABT METER
- 132KV TRANSFER BUS
- 132KV MAIN BUS
- 33KV TRANSFER BUS
- 33KV MAIN BUS
- INCOMER
- 132 KV BIKRAMGANJ
- 132 KV BUXAR
- 132 KV DEHARI-DUMRAON
- 132 KV PGCIL ARRACH
- 132 KV RLY-DUMRAON
- 33 KV BIHIYA
- 33 KV BUXAR
- 33 KV DUMRAON - A
- 33 KV DUMRAON - B
- 33 KV MORAR
- 33 KV SIMRI
- SPARE LINE

PREPARED BY:



Authorized Signatory