




Single Line Diagram Of 132/33 KV GSS, EKMA

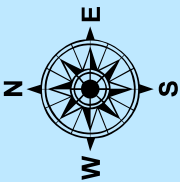

LEGEND



EXISTING 33 KV BAY

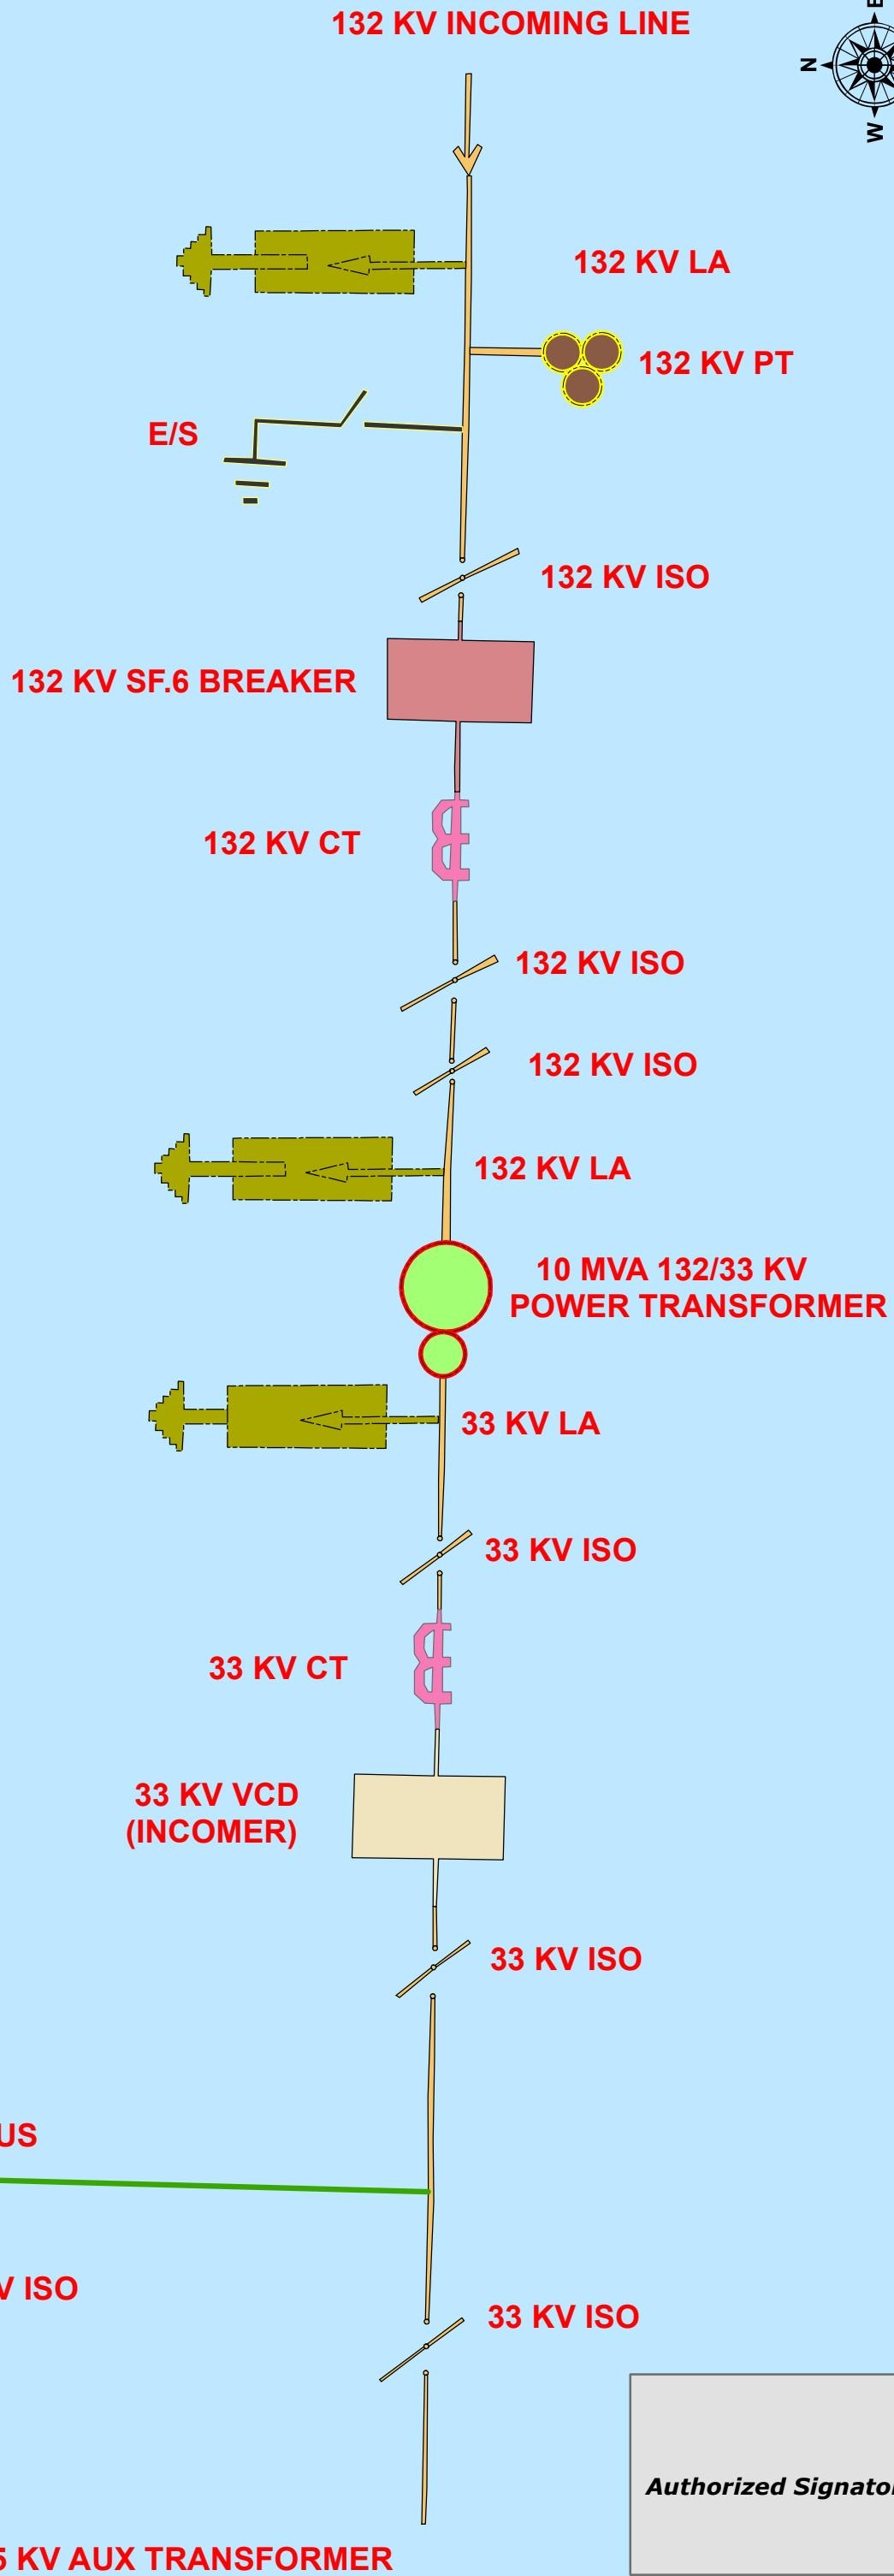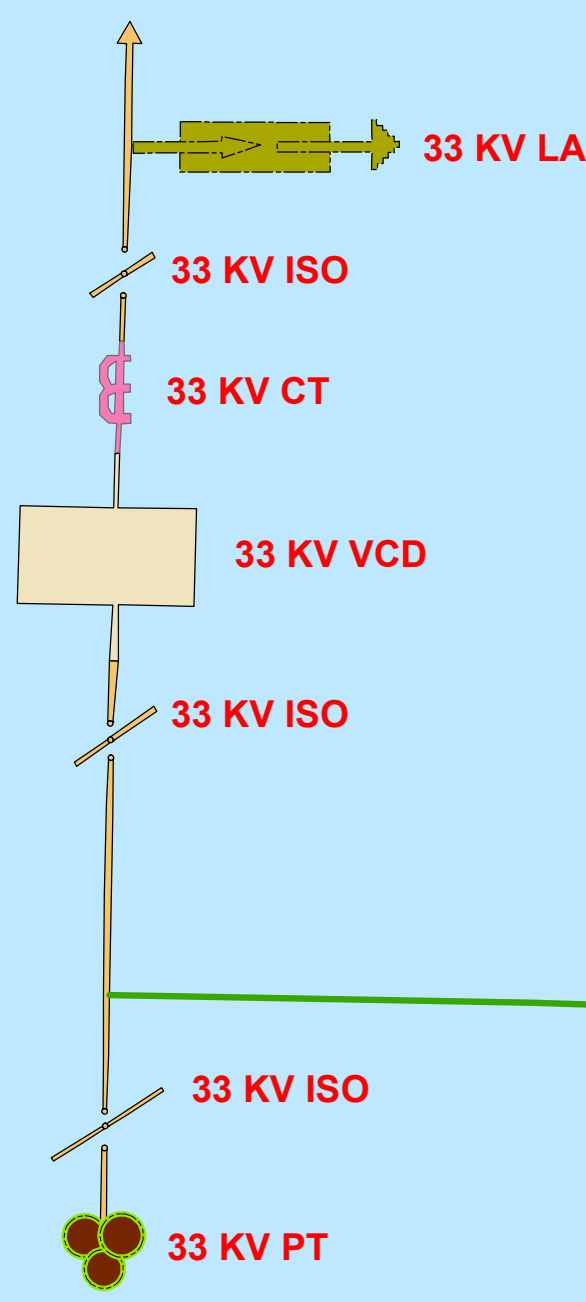

PREPARED BY:



Authorized Signatory