
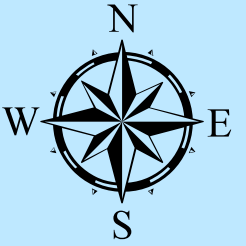


SINGLE LINE DIAGRAM OF 132/33 KV GSS FORBESGANJ

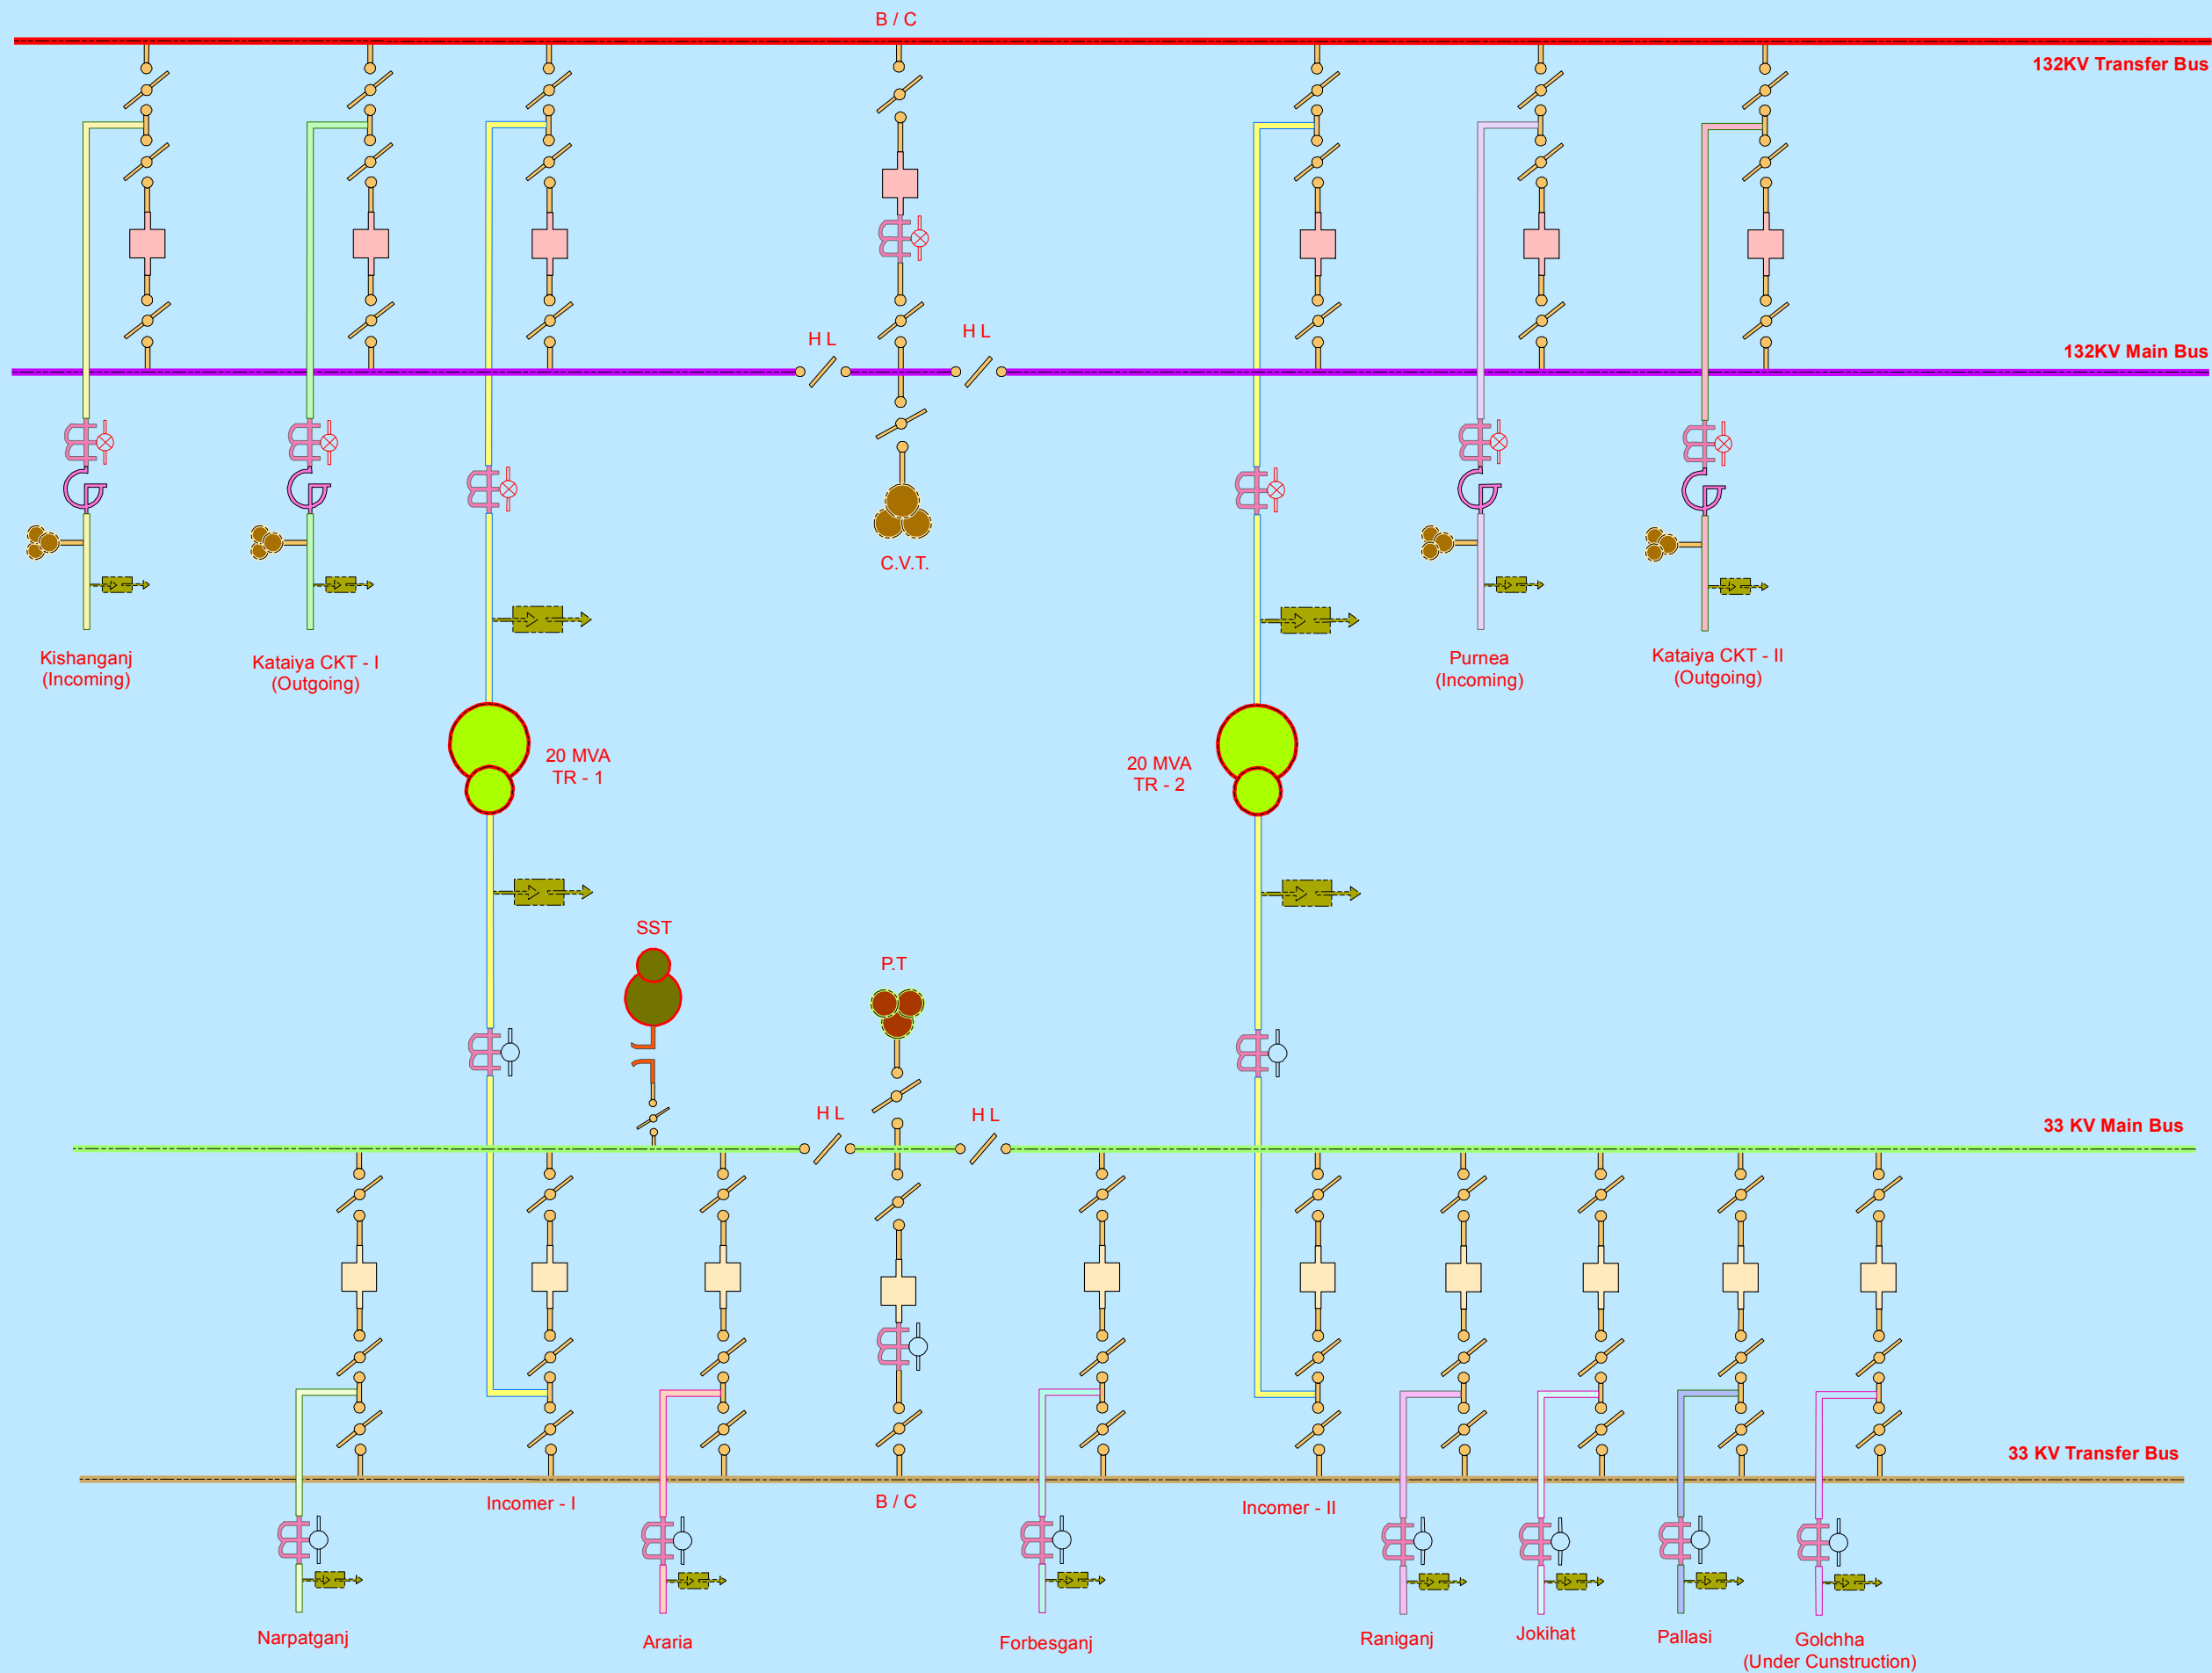

LEGEND

	132 KV CIRCUIT BREAKER
	33 KV CIRCUIT BREAKER
	ISOLATOR
	CURRENT TRANSFORMER
	POWER TRANSFORMER
	STATION TRANSFORMER
	POTENTIAL TRANSFORMER
	C V T
	SURGE ARRESTOR
	WAVE TRAP
	HORN GAP FUSE
	EARTH SWITCH
	CAPACITOR BANK
	OPERATIONAL METER
	ABT METER
	132KV TRANSFER BUS
	132KV MAIN BUS
	33KV MAIN BUS
	33KV TRANSFER BUS
	INCOMER
	ARARIA
	FORBESGANJ
	GOLCHHA
	JOKIHAT
	KATAIYA CKT - I
	KATAIYA CKT - II
	KISHANGANJ
	NARPATGANJ
	PALLASI
	PURNEA
	RANIGANJ

PREPARED BY:

Authorized Signatory