
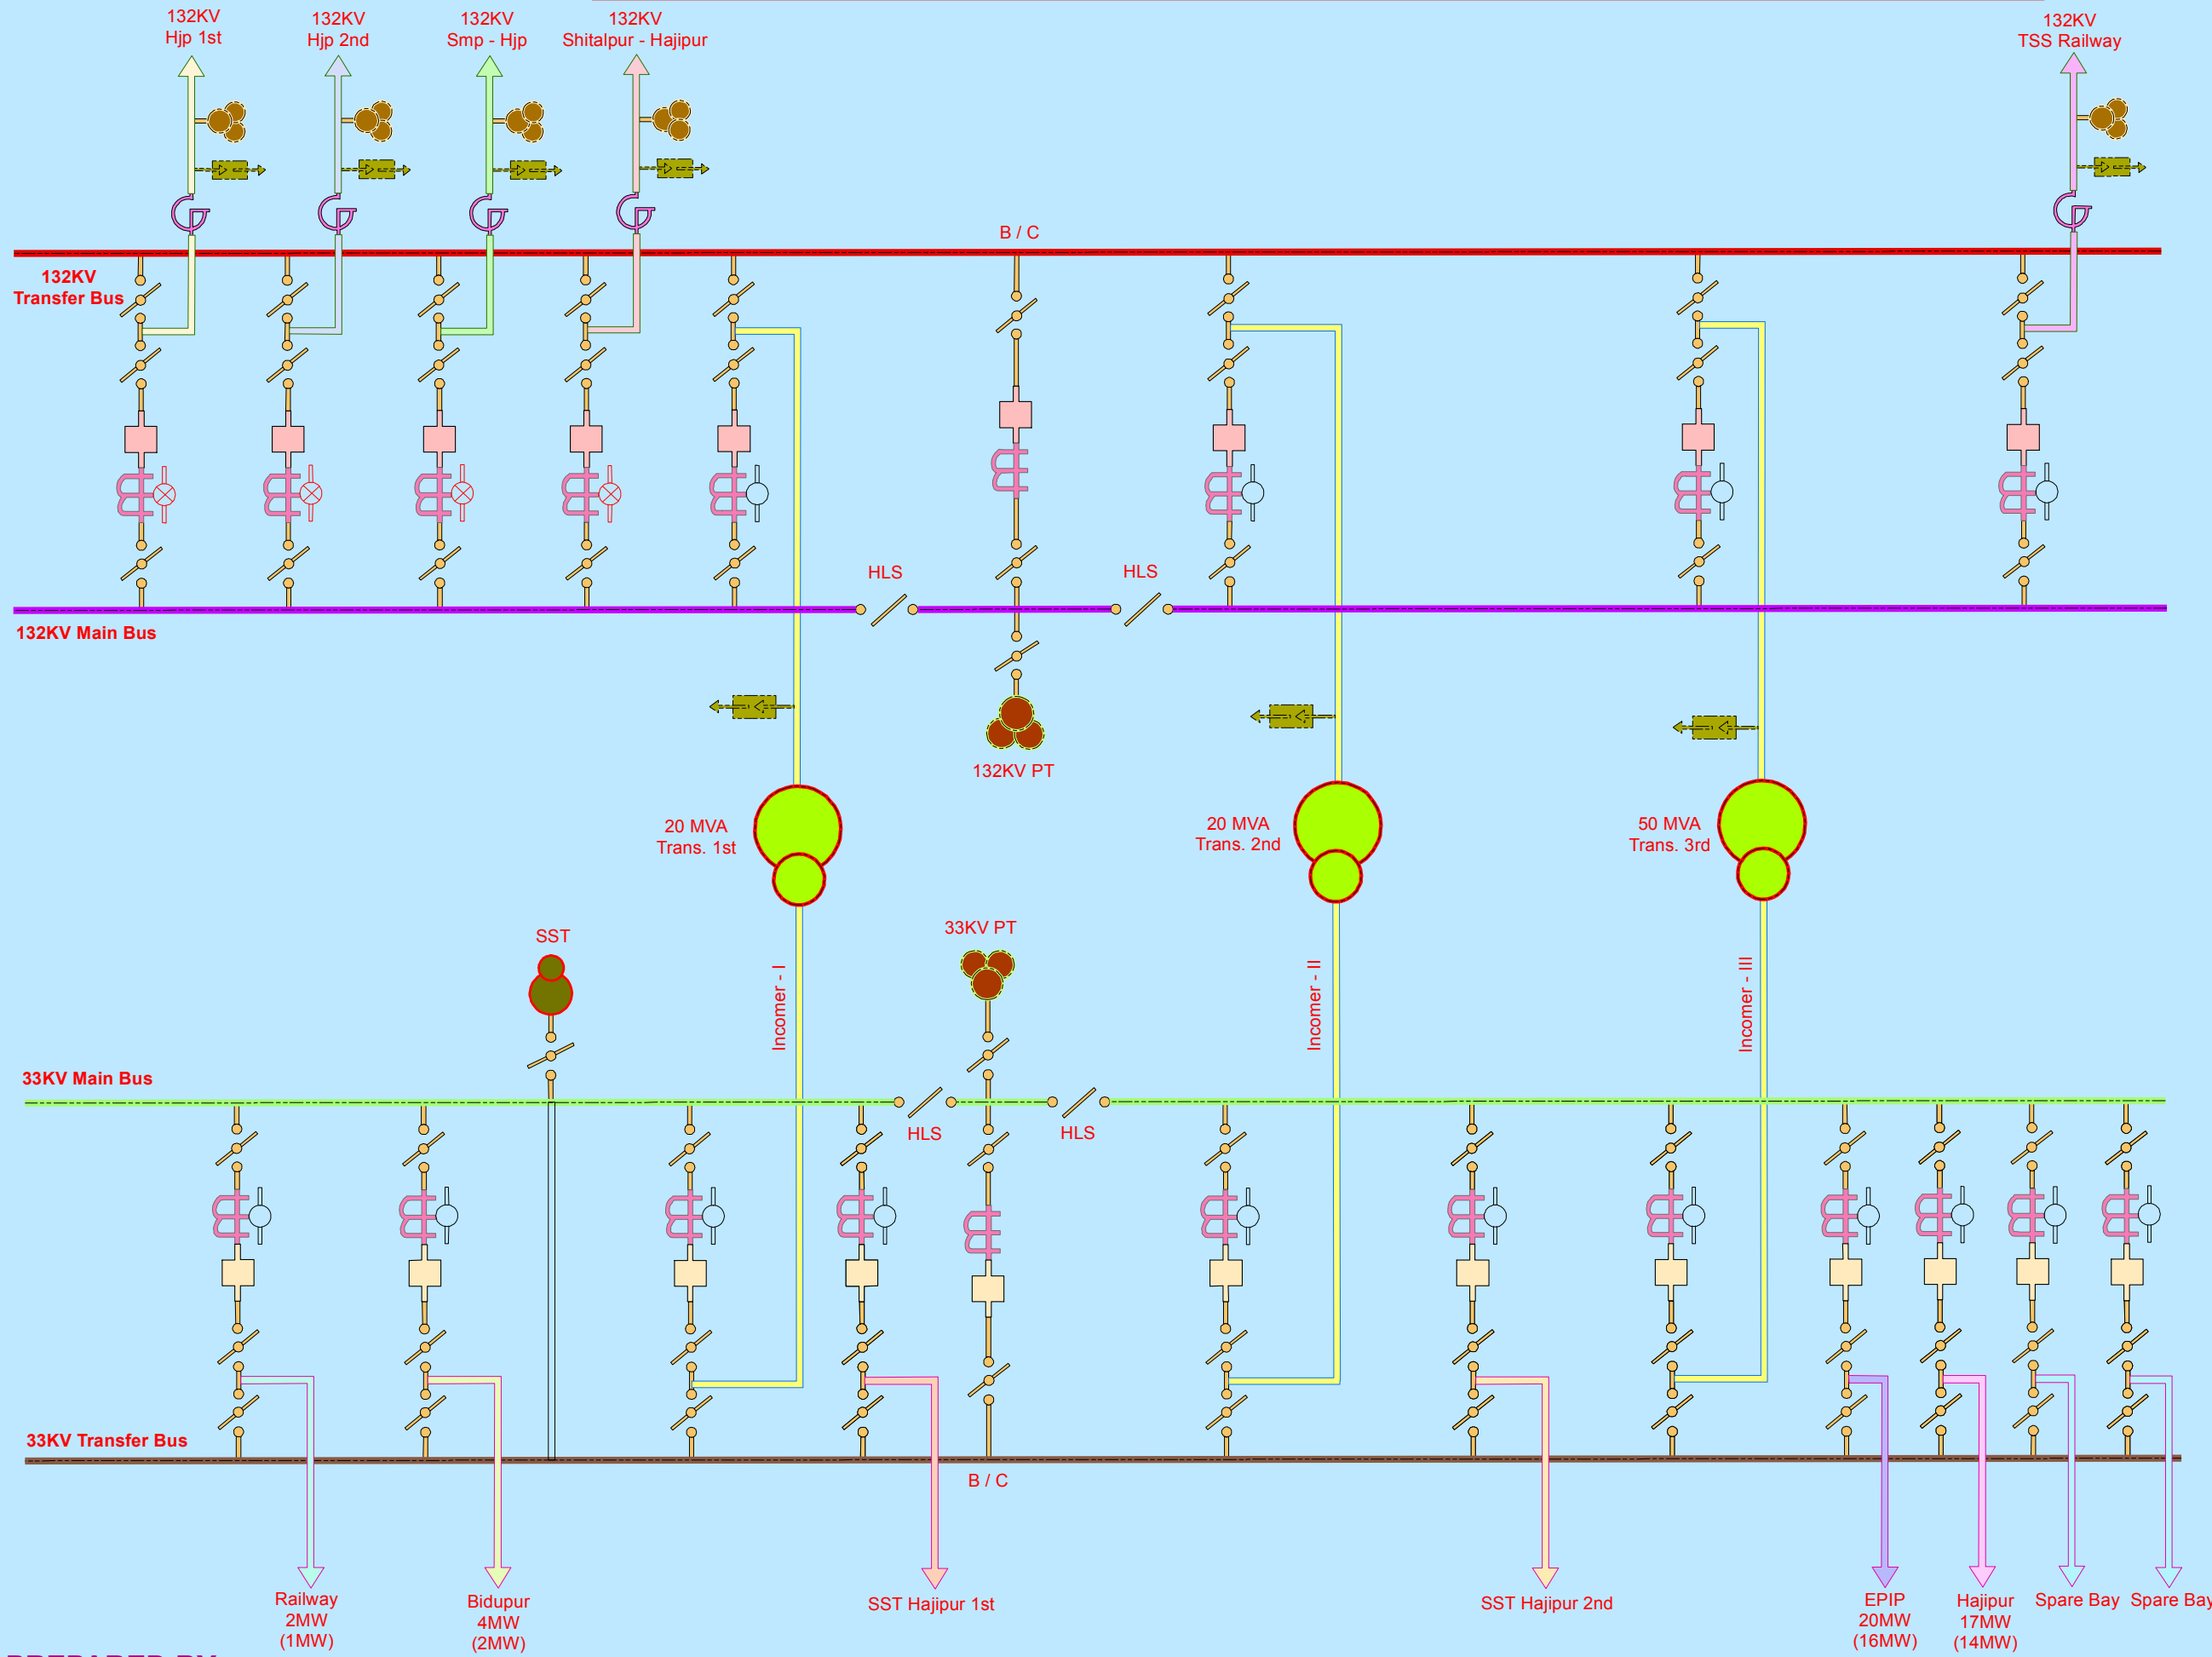


# SINGLE LINE DIAGRAM OF 132/33 KV GSS HAJIPUR

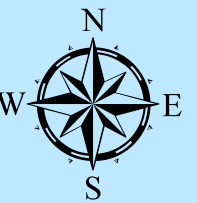

## LEGEND

- 132 KV CIRCUIT BREAKER
- 33 KV CIRCUIT BREAKER
- ISOLATOR
- CURRENT TRANSFORMER
- POWER TRANSFORMER
- STATION TRANSFORMER
- POTENTIAL TRANSFORMER
- C V T
- SURGE ARRESTOR
- WAVE TRAP
- HORN GAP FUSE
- EARTH SWITCH
- CAPACITOR BANK
- OPERATIONAL METER
- ABT METER
- 132KV TRANSFER BUS
- 132KV MAIN BUS
- 33KV MAIN BUS
- 33KV TRANSFER BUS
- INCOMER
- 132KV HJP 1st
- 132KV HJP 2nd
- 132KV SHITALPUR-HAJIPUR
- 132KV SMP-HJP
- 132KV TSS RAILWAY
- BIDUPUR
- EPIP
- HAJIPUR
- RAILWAY
- SST HAJIPUR 1st
- SST HAJIPUR 2nd
- SPARE BAY
- LINE

PREPARED BY:



*Authorized Signatory*