
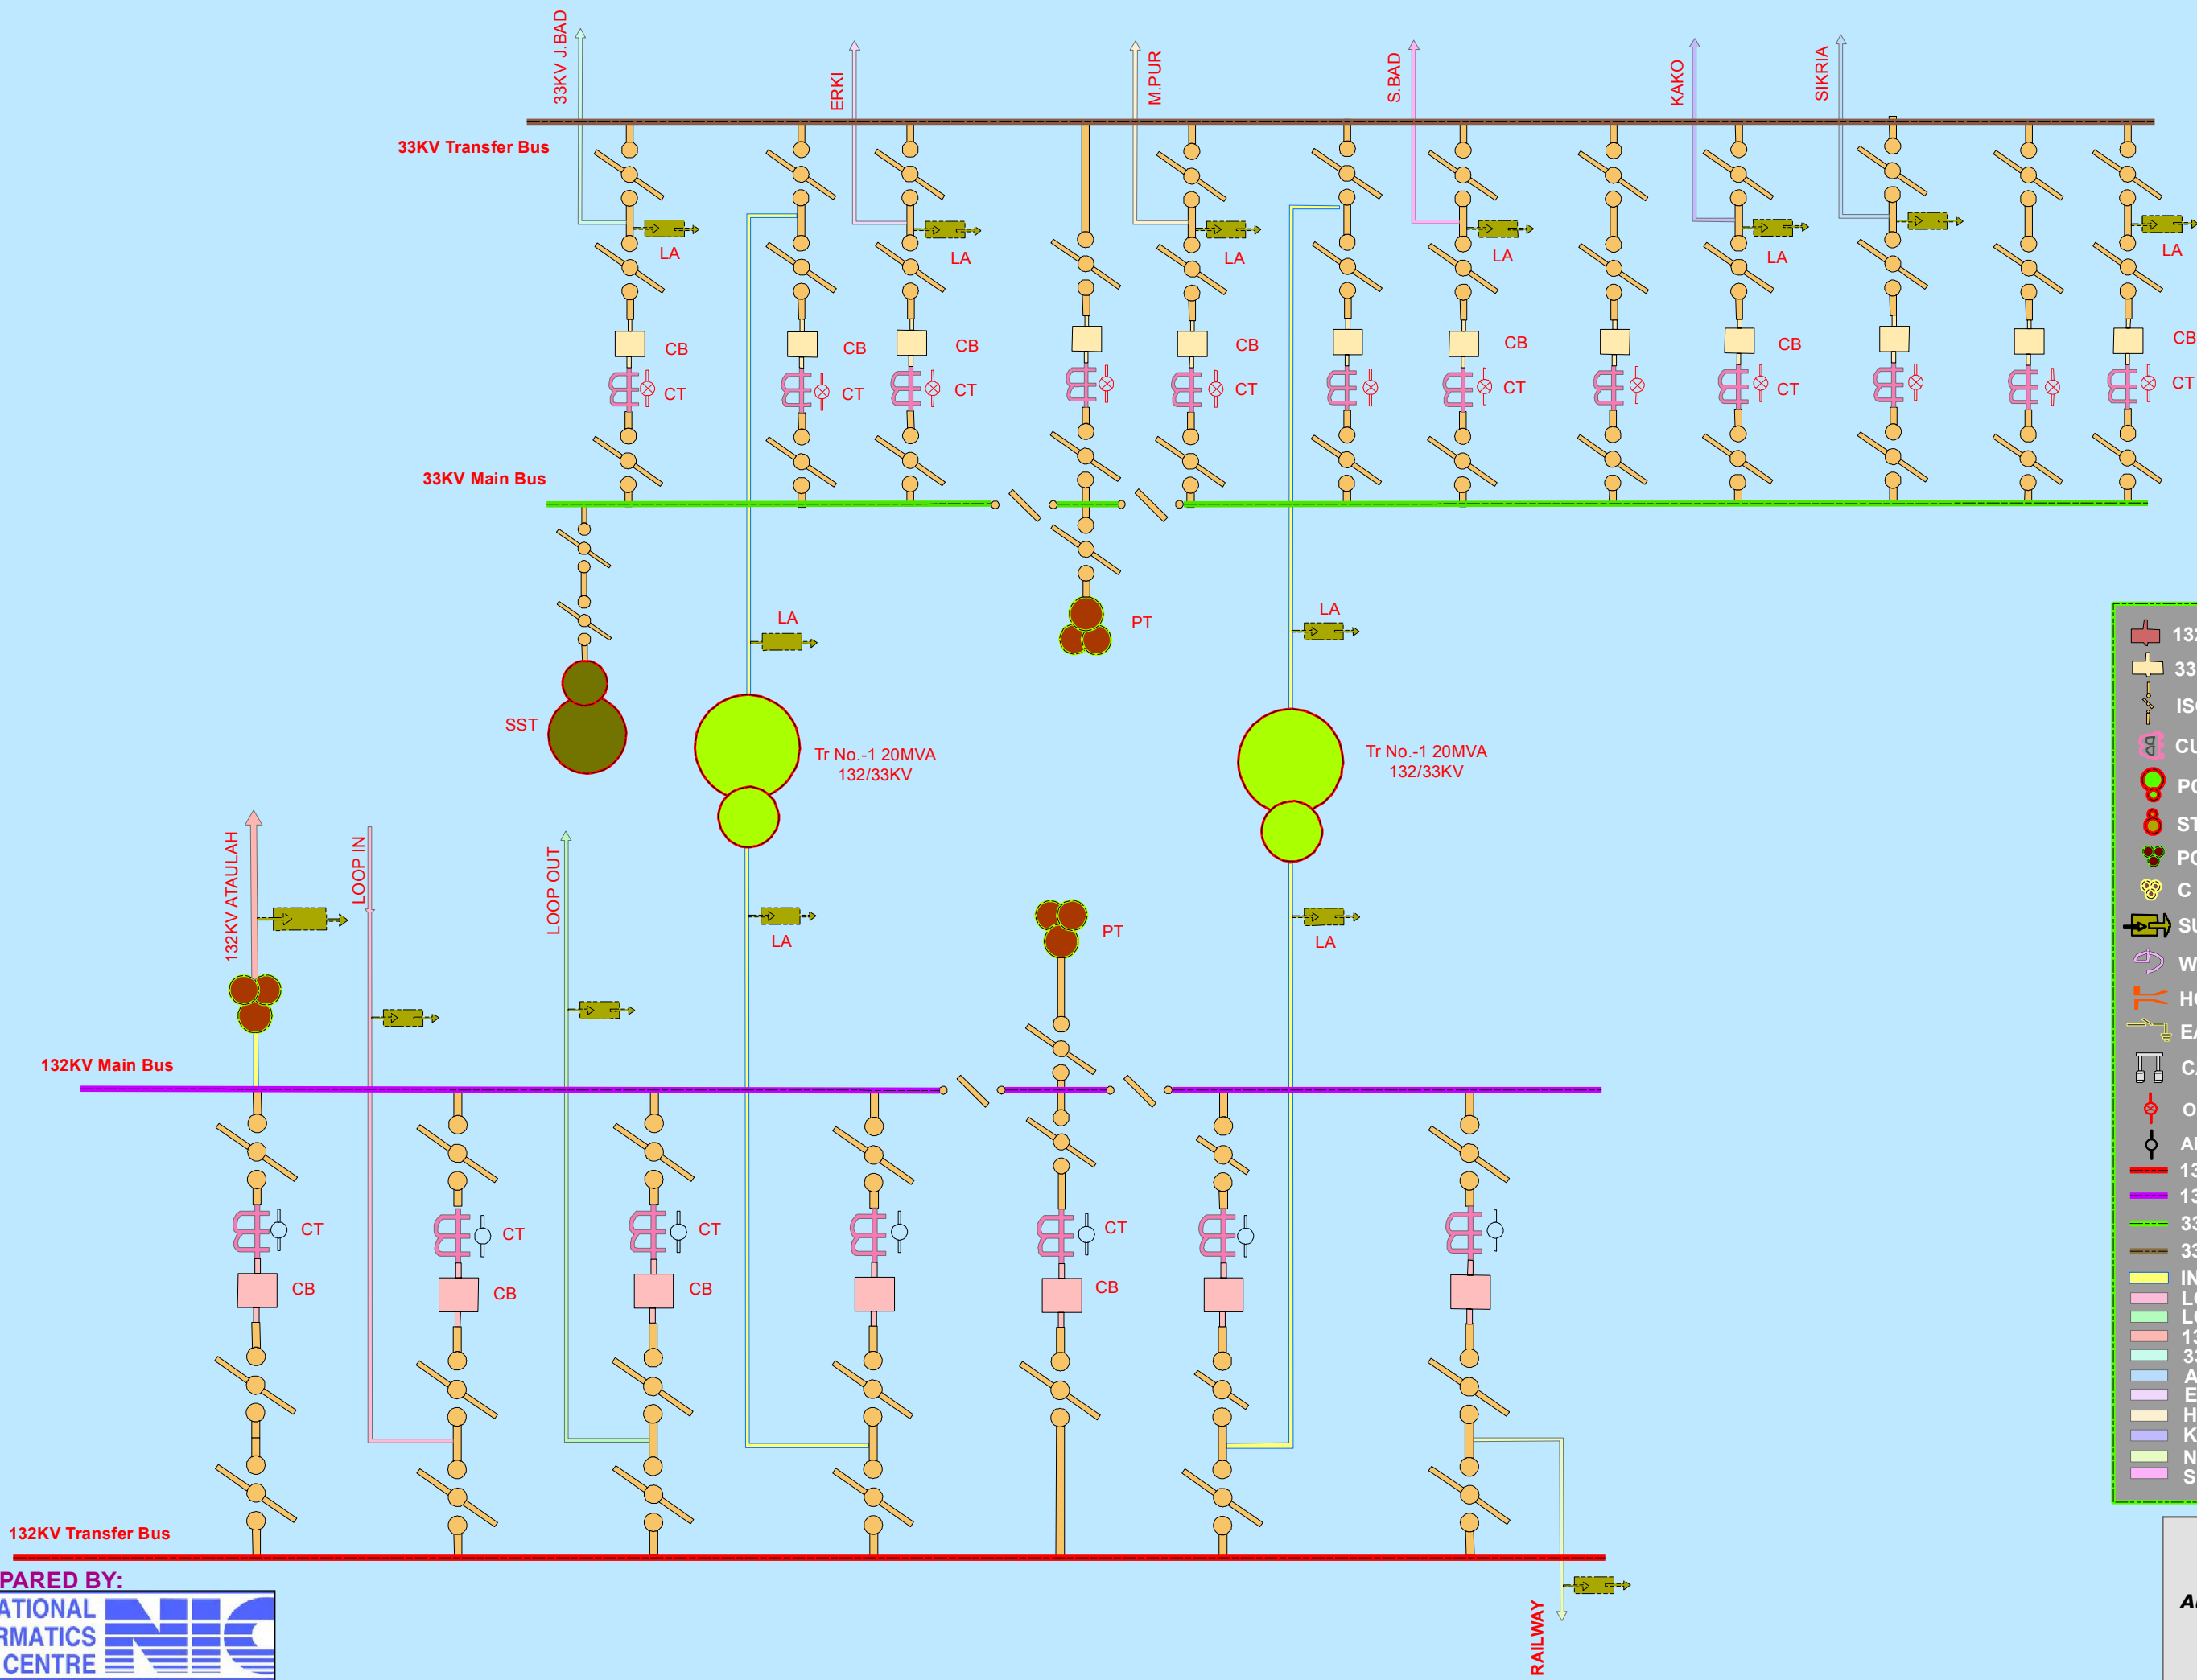


SINGLE LINE DIAGRAM OF 132/33 KV GSS JEHANABAD

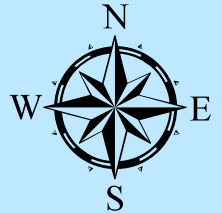

LEGEND

- 132 KV CIRCUIT BREAKER
- 33 KV CIRCUIT BREAKER
- ISOLATOR
- CURRENT TRANSFORMER
- POWER TRANSFORMER
- STATION TRANSFORMER
- POTENTIAL TRANSFORMER
- C V T
- SURGE ARRESTOR
- WAVE TRAP
- HORN GAP FUSE
- EARTH SWITCH
- CAPACITOR BANK
- OPERATIONAL METER
- ABT METER
- 132KV TRANSFER BUS
- 132KV MAIN BUS
- 33KV TRANSFER BUS
- 33KV MAIN BUS
- INCOMER
- LOOPIN
- LOOPOUT
- 132 KV ATaulah
- 33KV J BAD
- ATAULAH
- ERKI
- H.PUR
- KAKO
- NOORSARAI
- S.BAD