
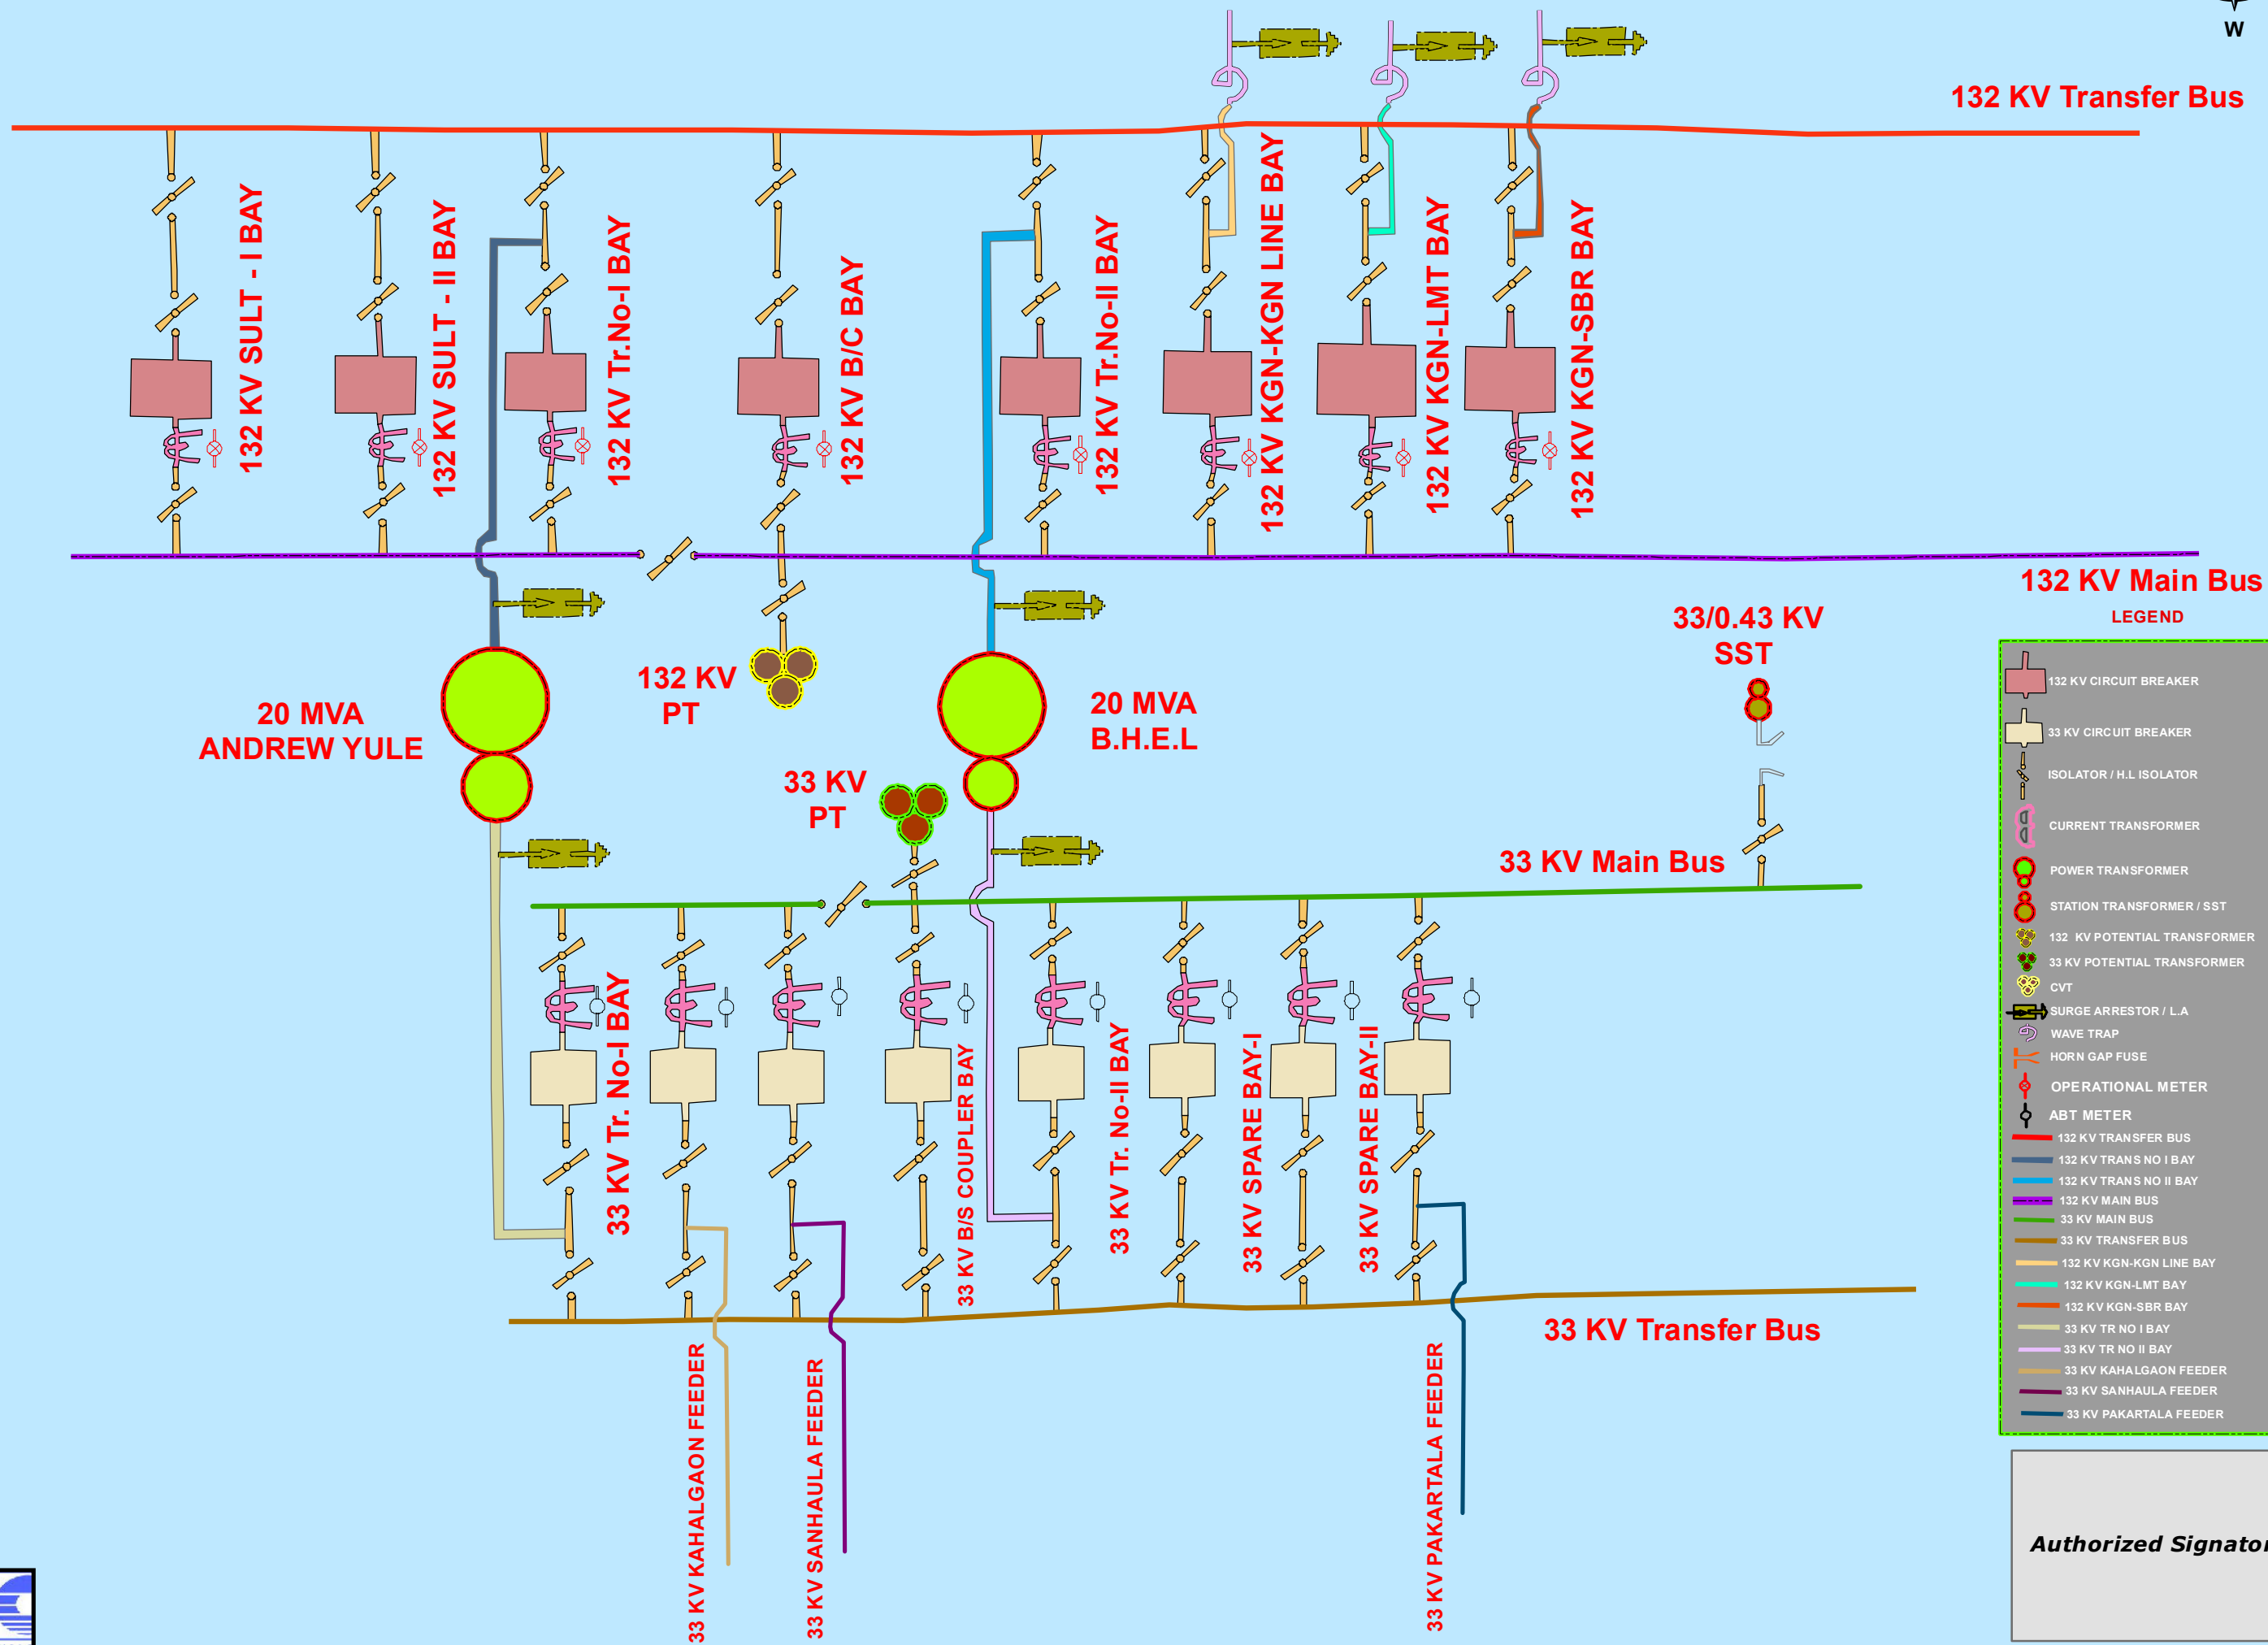


Single Line Diagram Of 132/33 KV G.S.S Kahalgaon

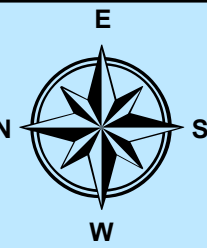

LEGEND

- 132 KV CIRCUIT BREAKER
- 33 KV CIRCUIT BREAKER
- ISOLATOR / H.L ISOLATOR
- CURRENT TRANSFORMER
- POWER TRANSFORMER
- STATION TRANSFORMER / SST
- 132 KV POTENTIAL TRANSFORMER
- 33 KV POTENTIAL TRANSFORMER
- CVT
- SURGE ARRESTOR / L.A
- WAVE TRAP
- HORN GAP FUSE
- OPERATIONAL METER
- ABT METER
- 132 KV TRANSFER BUS
- 132 KV TRANS NO I BAY
- 132 KV TRANS NO II BAY
- 132 KV MAIN BUS
- 33 KV MAIN BUS
- 33 KV TRANSFER BUS
- 132 KV KGN-KGN LINE BAY
- 132 KV KGN-LMT BAY
- 132 KV KGN-SBR BAY
- 33 KV TR NO I BAY
- 33 KV TR NO II BAY
- 33 KV KAHALGAON FEEDER
- 33 KV SANHAULA FEEDER
- 33 KV PAKARTALA FEEDER