
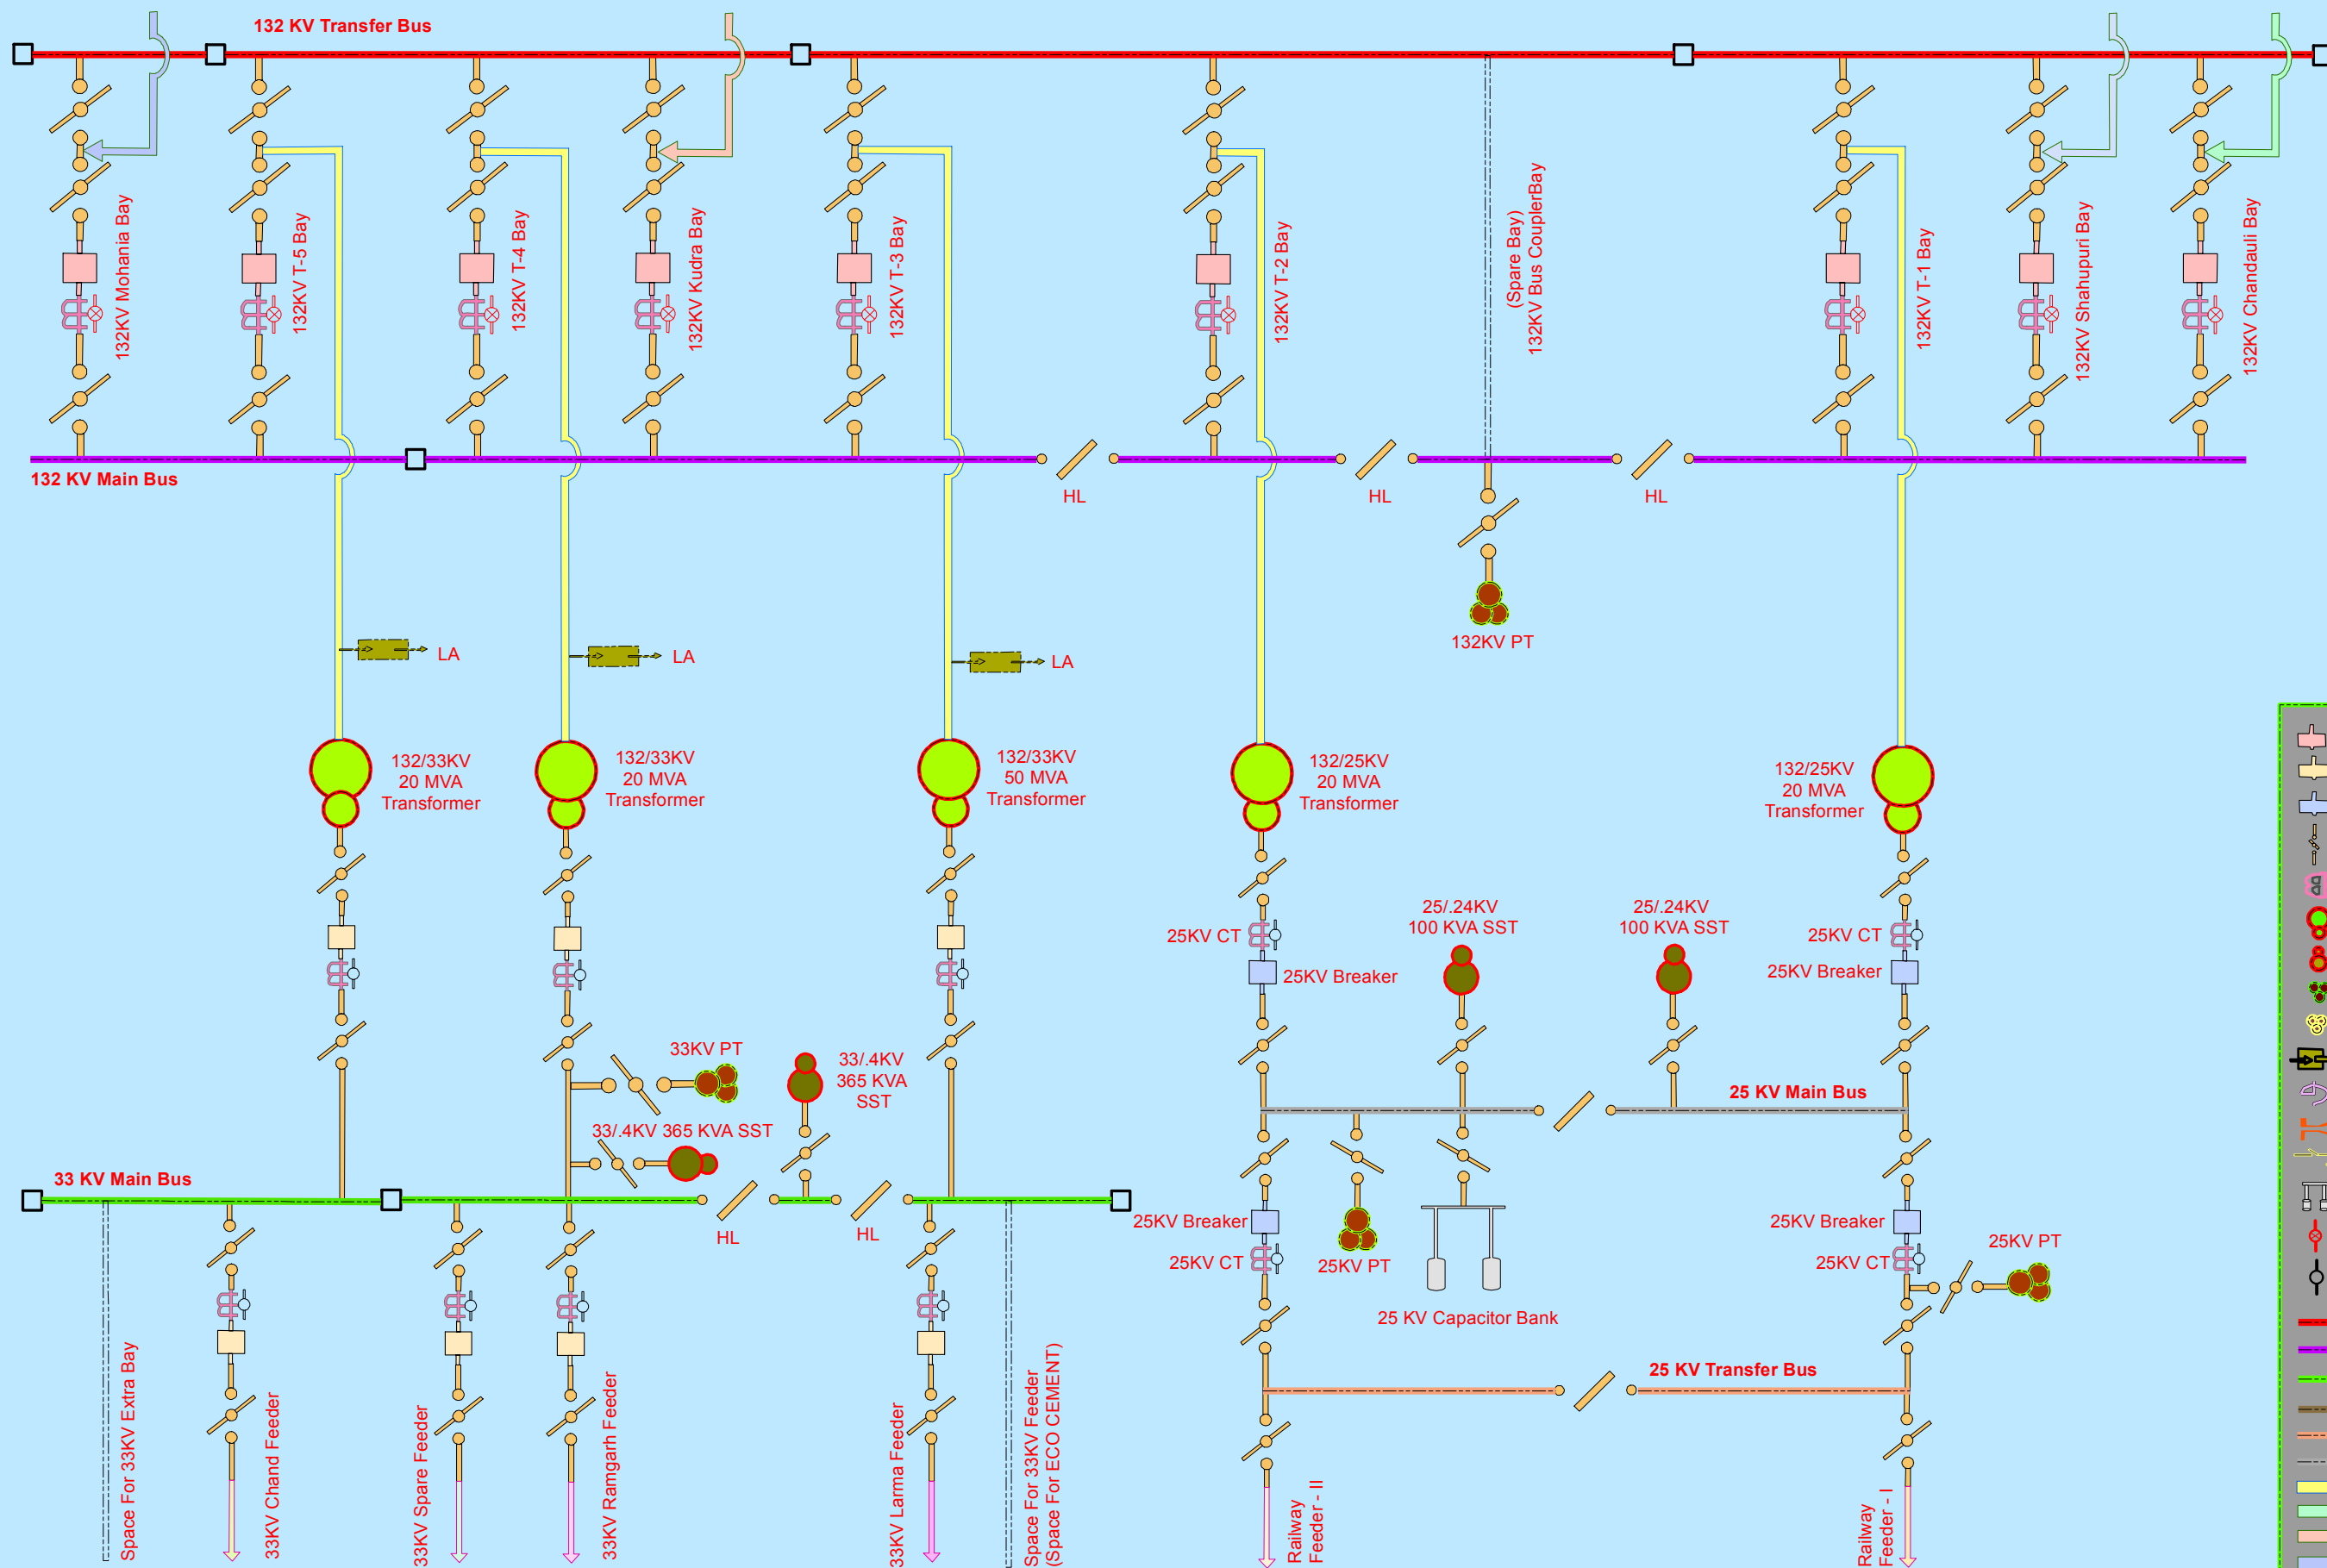


SINGLE LINE DIAGRAM OF 132/33/25 KV GSS KARAMNASA

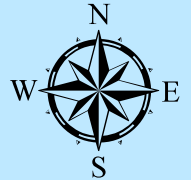

LEGEND

- 132 KV CIRCUIT BREAKER
- 33 KV CIRCUIT BREAKER
- 25 KV CIRCUIT BREAKER
- ISOLATOR
- CURRENT TRANSFORMER
- POWER TRANSFORMER
- STATION TRANSFORMER
- POTENTIAL TRANSFORMER
- C V T
- SURGE ARRESTOR
- WAVE TRAP
- HORN GAP FUSE
- EARTH SWITCH
- CAPACITOR BANK
- OPERATIONAL METER
- ABT METER
- 132KV TRANSFER BUS
- 132KV MAIN BUS
- 33KV TRANSFER BUS
- 33KV MAIN BUS
- 25KV TRANSFER BUS
- 25KV MAIN BUS
- INCOMER
- 132KV CHANDLAULI BAY
- 132KV KUDRA BAY
- 132KV MOHANIA BAY
- 132KV SHAHPUR BAY
- 33KV CHAND FEEDER
- 33KV LARMA FEEDER
- 33KV RAMGARH FEEDER
- 33KV SPARE FEEDER
- RAILWAY - I
- RAILWAY - II
- SPACE LINE

Authorized Signatory