


SINGLE LINE DIAGRAM OF 132/33 KV GSS KARBIGHAIA

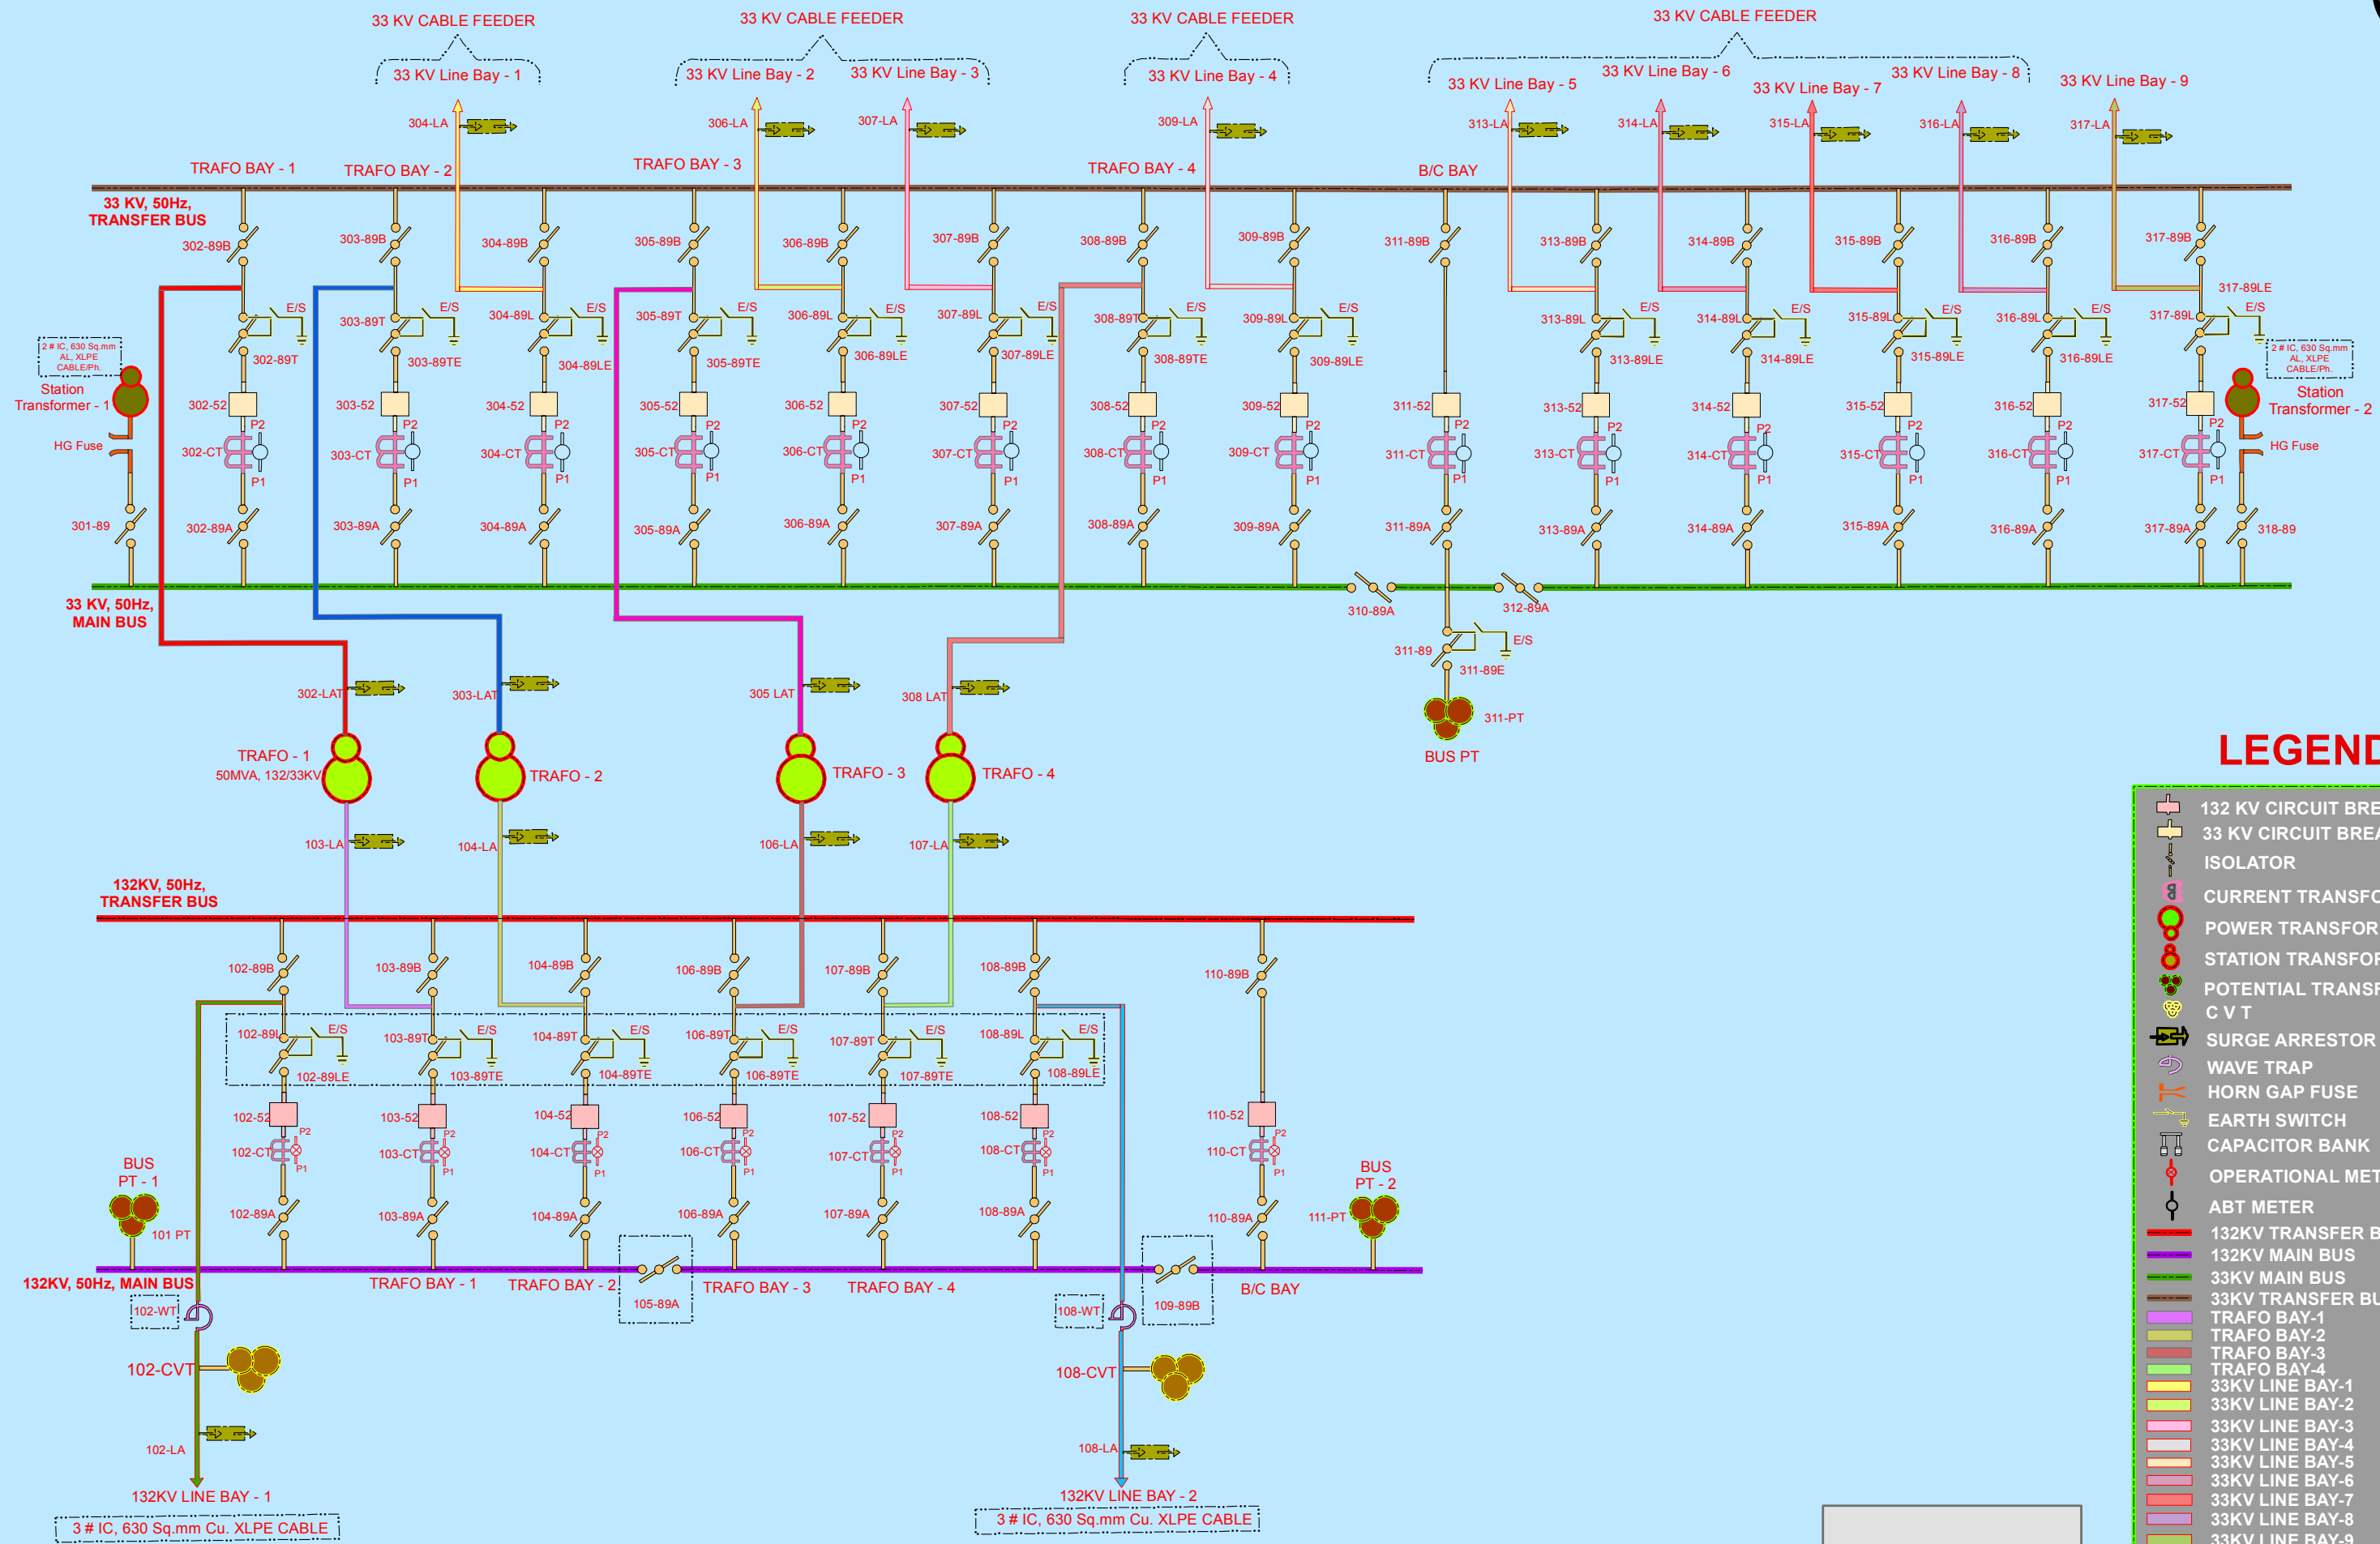

LEGEND

- 132 KV CIRCUIT BREAKER
- 33 KV CIRCUIT BREAKER
- ISOLATOR
- CURRENT TRANSFORMER
- POWER TRANSFORMER
- STATION TRANSFORMER
- POTENTIAL TRANSFORMER
- C V T
- SURGE ARRESTER
- WAVE TRAP
- HORN GAP FUSE
- EARTH SWITCH
- CAPACITOR BANK
- OPERATIONAL METER
- ABT METER
- 132KV TRANSFER BUS
- 132KV MAIN BUS
- 33KV MAIN BUS
- 33KV TRANSFER BUS
- TRAFU BAY-1
- TRAFU BAY-2
- TRAFU BAY-3
- TRAFU BAY-4
- 33KV LINE BAY-1
- 33KV LINE BAY-2
- 33KV LINE BAY-3
- 33KV LINE BAY-4
- 33KV LINE BAY-5
- 33KV LINE BAY-6
- 33KV LINE BAY-7
- 33KV LINE BAY-8
- 33KV LINE BAY-9
- 132KV LINE BAY-2
- 132KV LINE BAY-1
- TRFO BAY-1
- TRFO BAY-2
- TRFO BAY-3
- TRFO BAY-4

Authorized Signatory