
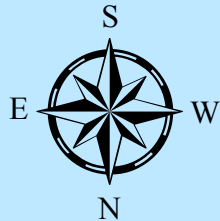


SINGLE LINE DIAGRAM OF 132/33 KV GSS MASAURHI

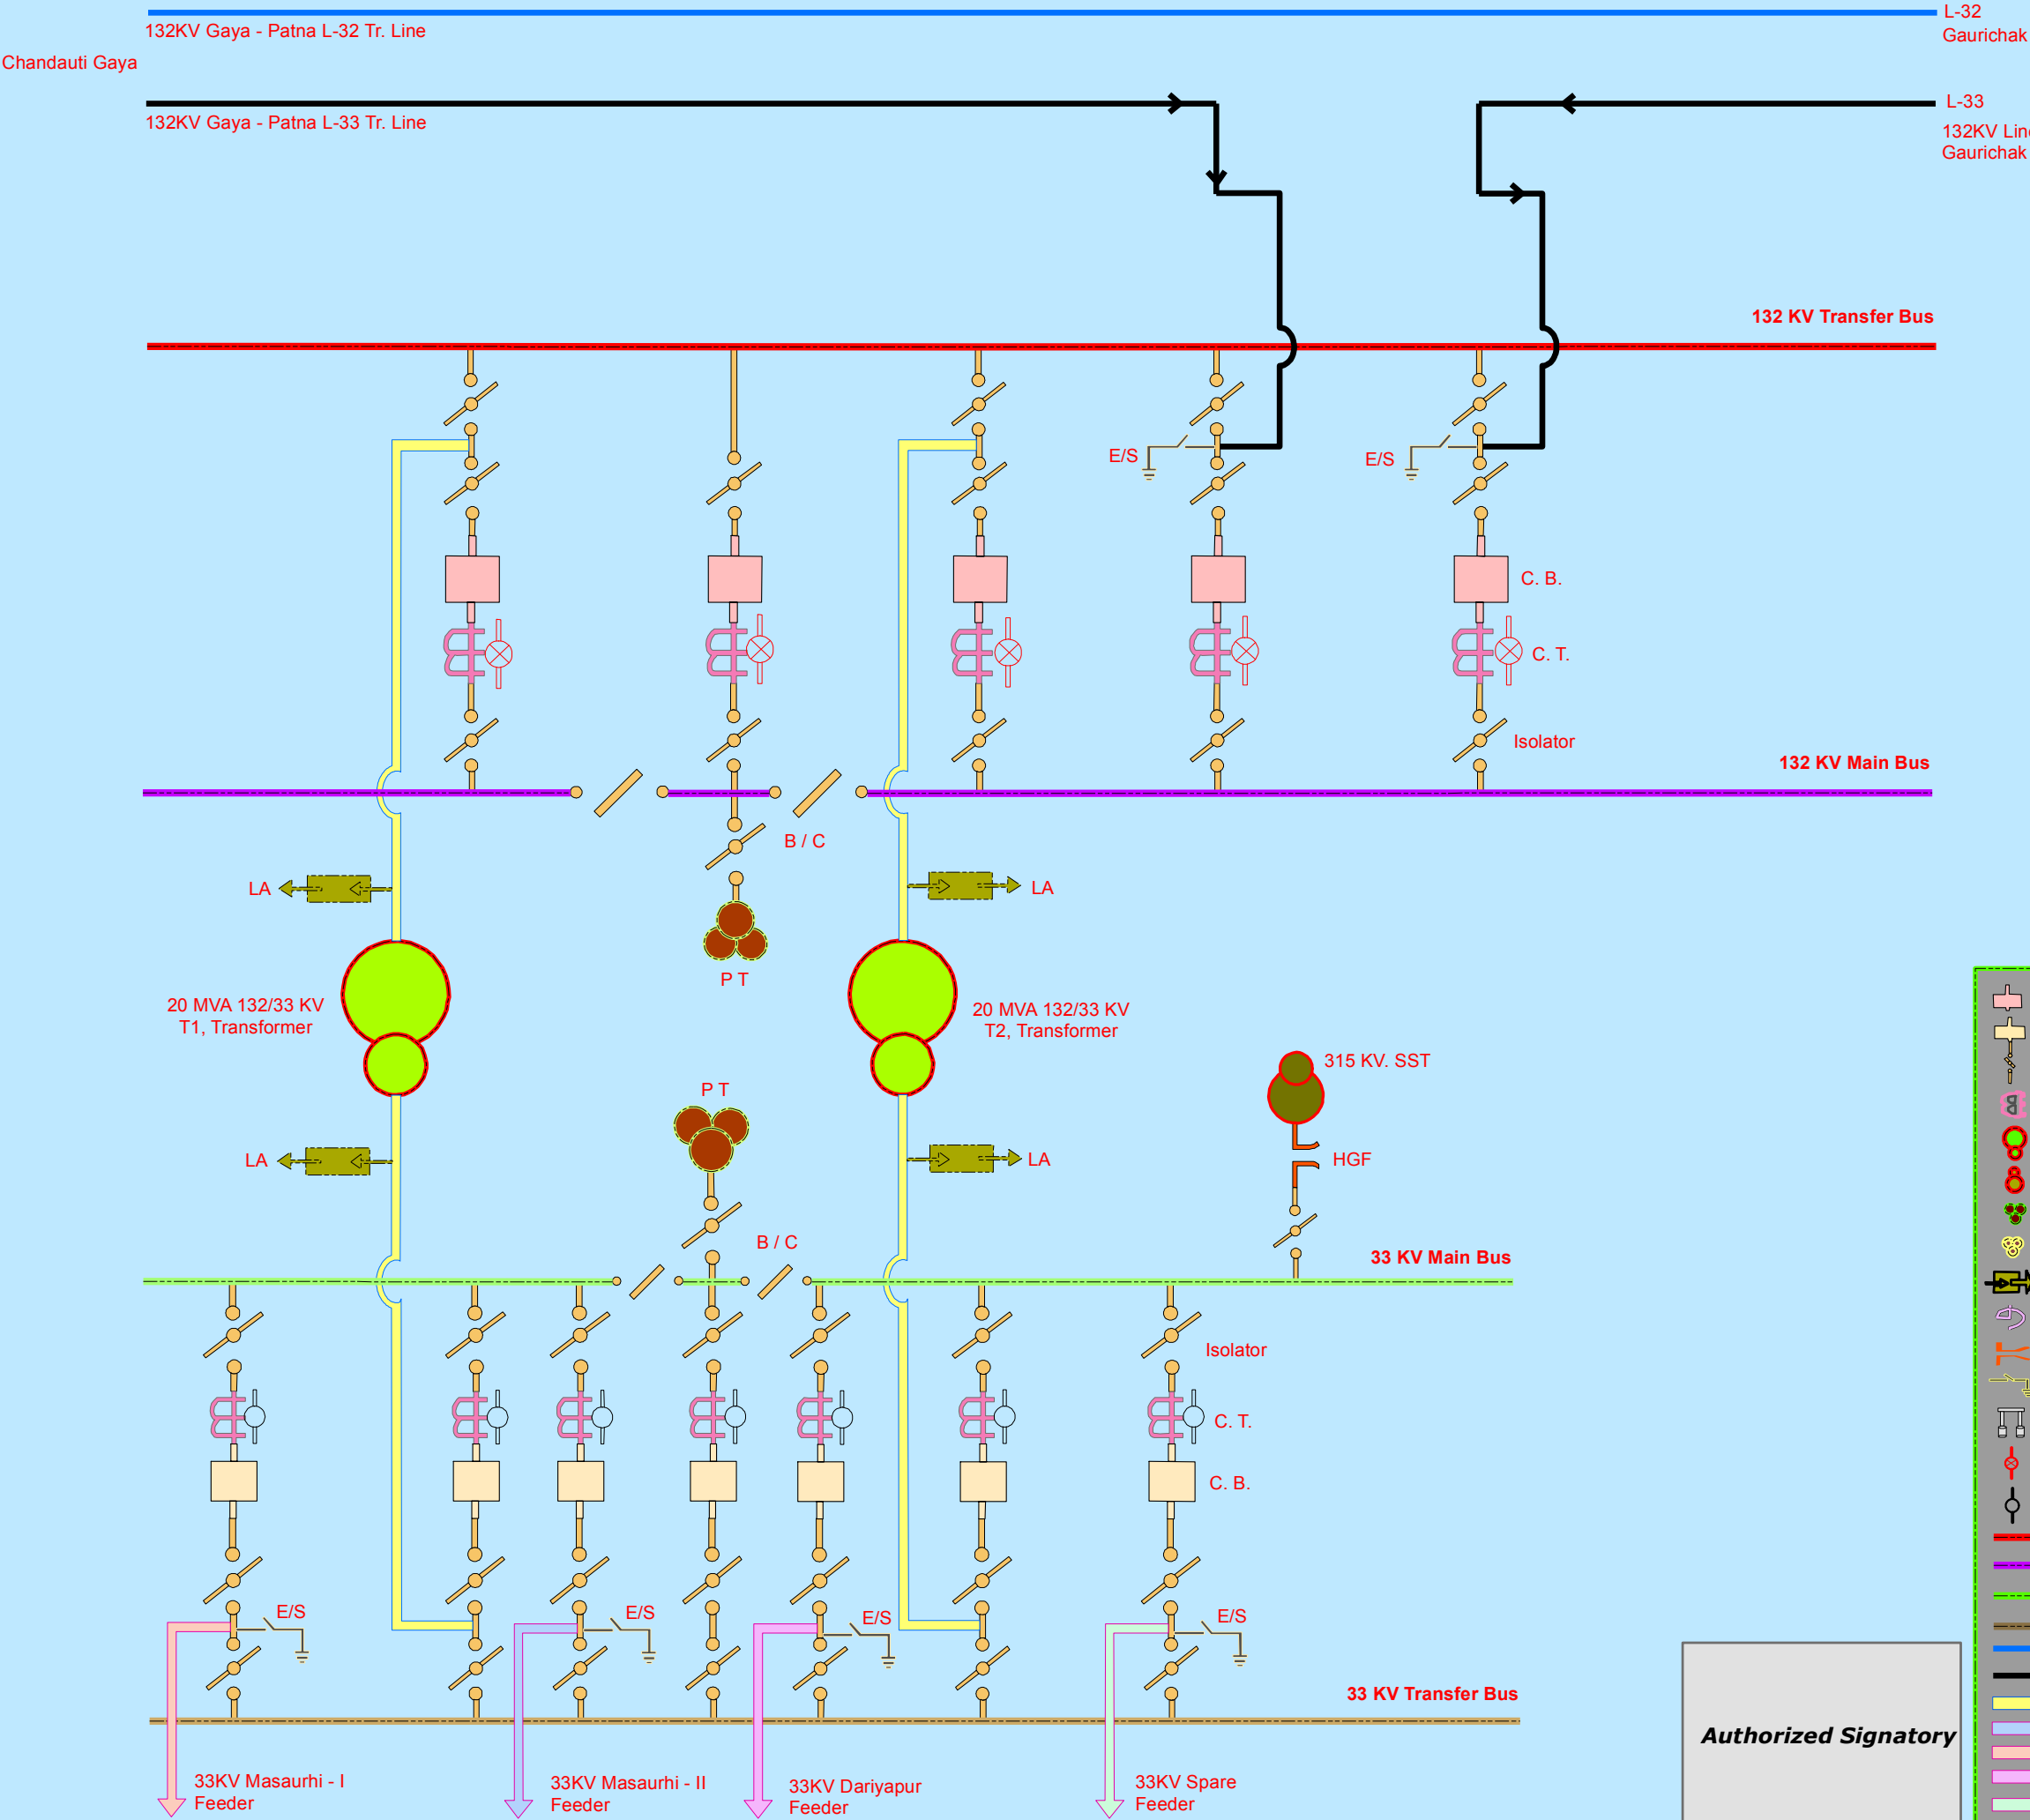

LEGEND

- 132 KV CIRCUIT BREAKER
- 33 KV CIRCUIT BREAKER
- ISOLATOR
- CURRENT TRANSFORMER
- POWER TRANSFORMER
- STATION TRANSFORMER
- POTENTIAL TRANSFORMER
- C V T
- SURGE ARRESTOR
- WAVE TRAP
- HORN GAP FUSE
- EARTH SWITCH
- CAPACITOR BANK
- OPERATIONAL METER
- ABT METER
- 132KV TRANSFER BUS
- 132KV MAIN BUS
- 33KV TRANSFER BUS
- 33KV MAIN BUS
- 132 KV GAYA-PATNA L-32 TR. LINE
- 132 KV GAYA-PATNA L-33 TR. LINE
- INCOMER
- 33 KV MASAURHI
- 33 KV MASAURHI - 1
- 33 KV SPARE
- 33 KV WORK IN PROGRESS

PREPARED BY:



Authorized Signatory