
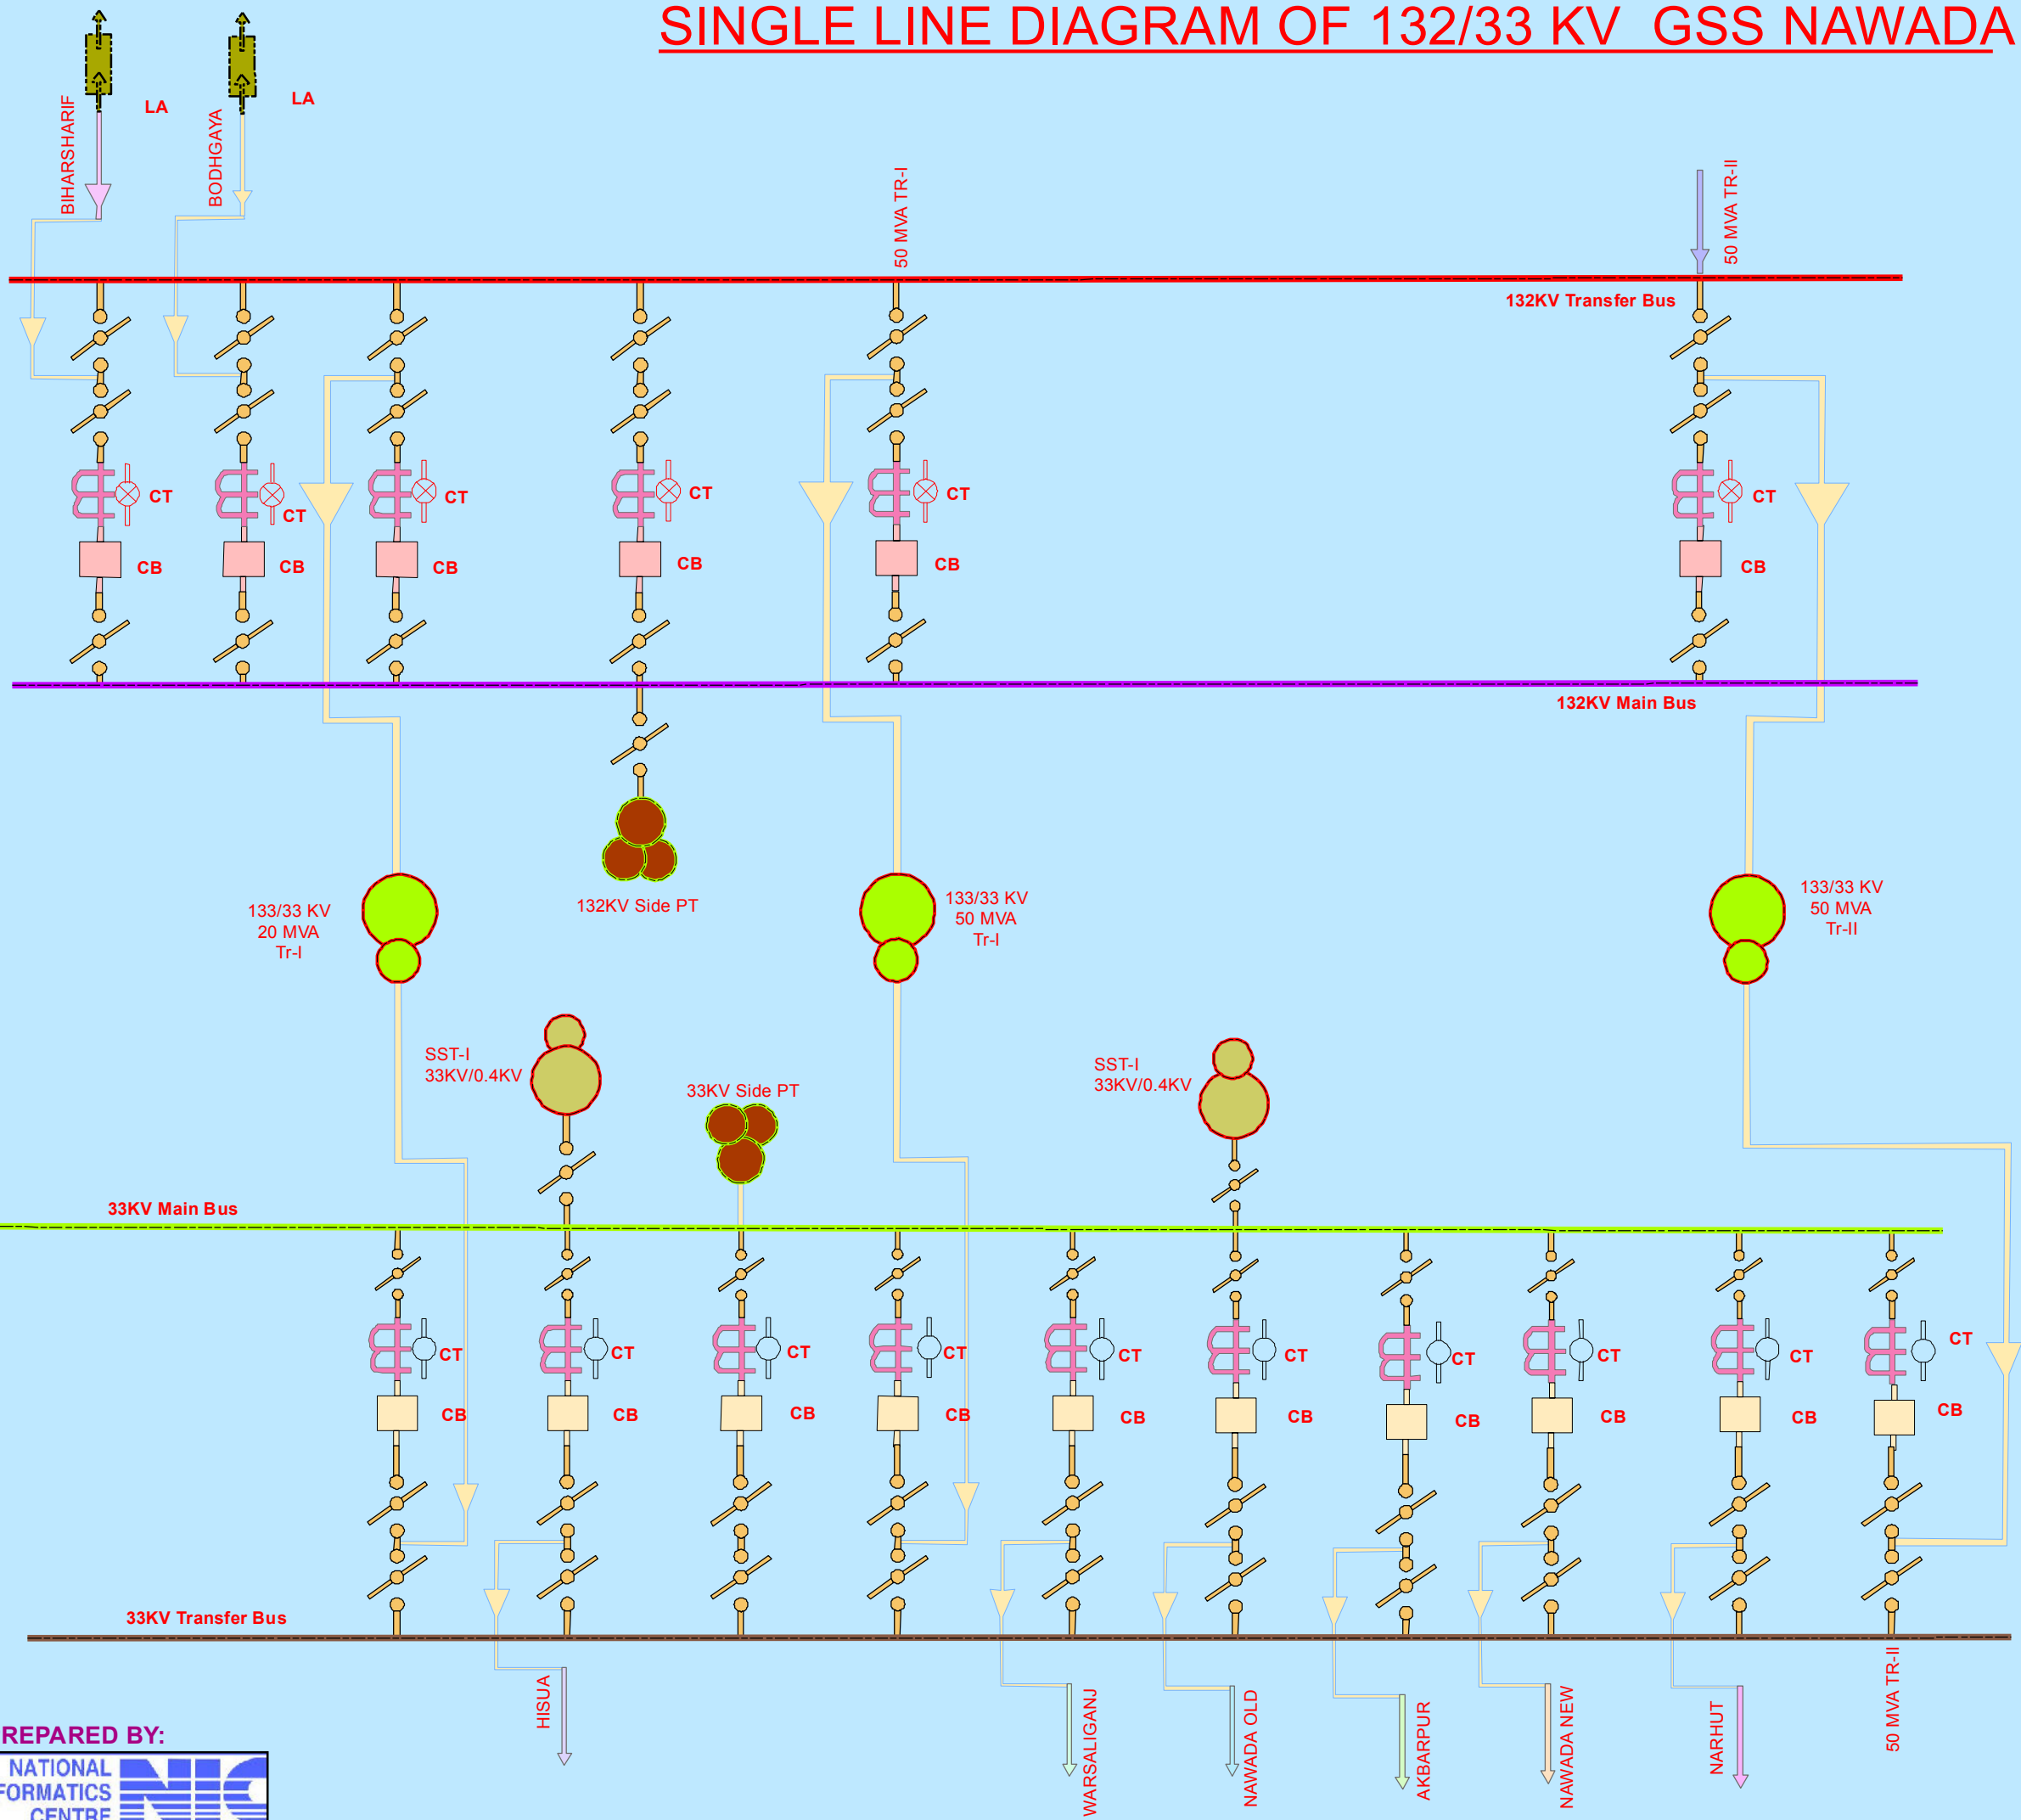


SINGLE LINE DIAGRAM OF 132/33 KV GSS NAWADA

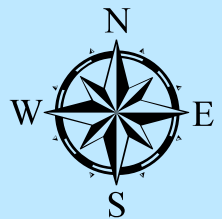

LEGEND

- 132 KV CIRCUIT BREAKER
- 33 KV CIRCUIT BREAKER
- ISOLATOR
- CURRENT TRANSFORMER
- POWER TRANSFORMER
- STATION TRANSFORMER
- POTENTIAL TRANSFORMER
- C V T
- SURGE ARRESTOR
- WAVE TRAP
- HORN GAP FUSE
- EARTH SWITCH
- CAPACITOR BANK
- OPERATIONAL METER
- ABT METER
- 132KV TRANSFER BUS
- 132KV MAIN BUS
- 33KV TRANSFER BUS
- 33KV MAIN BUS
- INCOMER
- AKBARPUR
- BIHARSARIF
- BODHGAYA
- BUSCOUPLES
- HISUA
- NARHUT
- NAWADA NEW
- NAWADA OLD
- TR-I
- TR-II
- WARSALIGANJ