
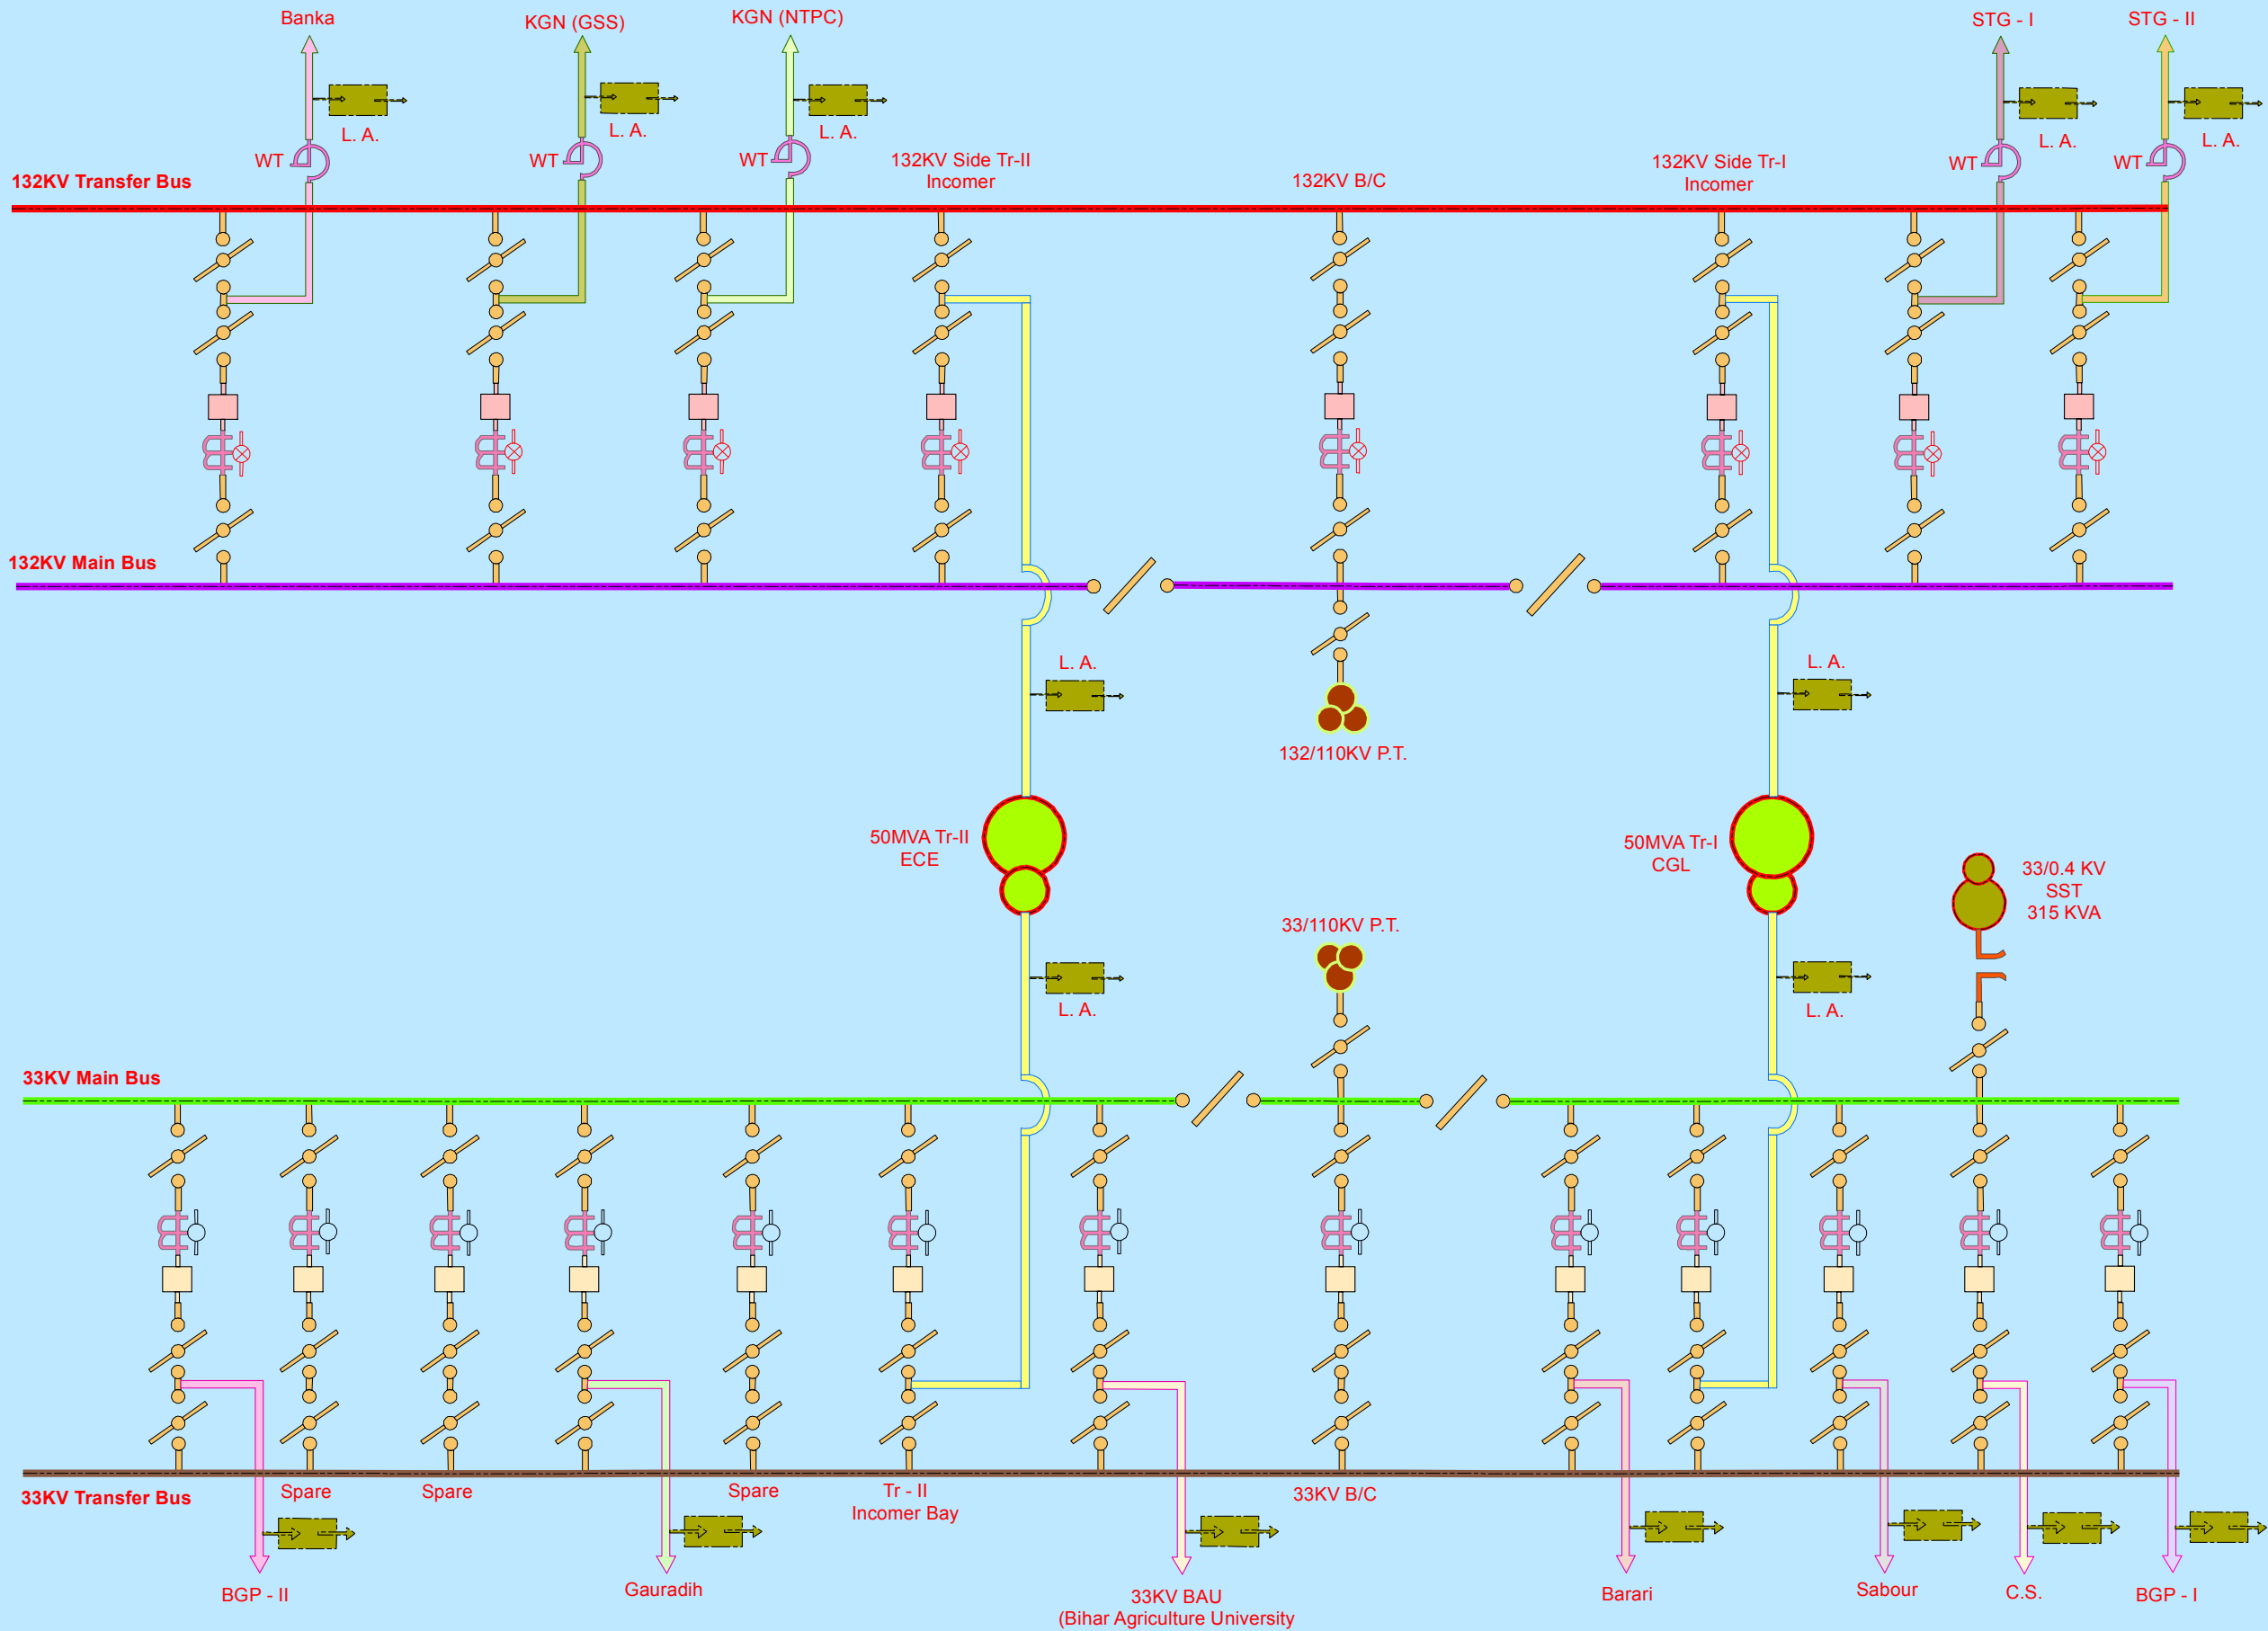


# SINGLE LINE DIAGRAM OF 132/33 KV GSS SABOUR

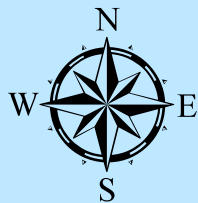

## LEGEND

- 132 KV CIRCUIT BREAKER
- 33 KV CIRCUIT BREAKER
- ISOLATOR
- CURRENT TRANSFORMER
- POWER TRANSFORMER
- STATION TRANSFORMER
- POTENTIAL TRANSFORMER
- C V T
- SURGE ARRESTOR
- WAVE TRAP
- HORN GAP FUSE
- EARTH SWITCH
- CAPACITOR BANK
- OPERATIONAL METER
- ABT METER
- 132KV TRANSFER BUS
- 132KV MAIN BUS
- 33KV TRANSFER BUS
- 33KV MAIN BUS
- BGP - I
- C. S.
- SABOUR
- BARARI
- B. A. U.
- GAURADIH
- BGP - II
- STG - II
- STG - I
- KGN (NTPC)
- KGN (GSS)
- BANKA
- INCOMER

PREPARED BY:



Authorized Signatory