
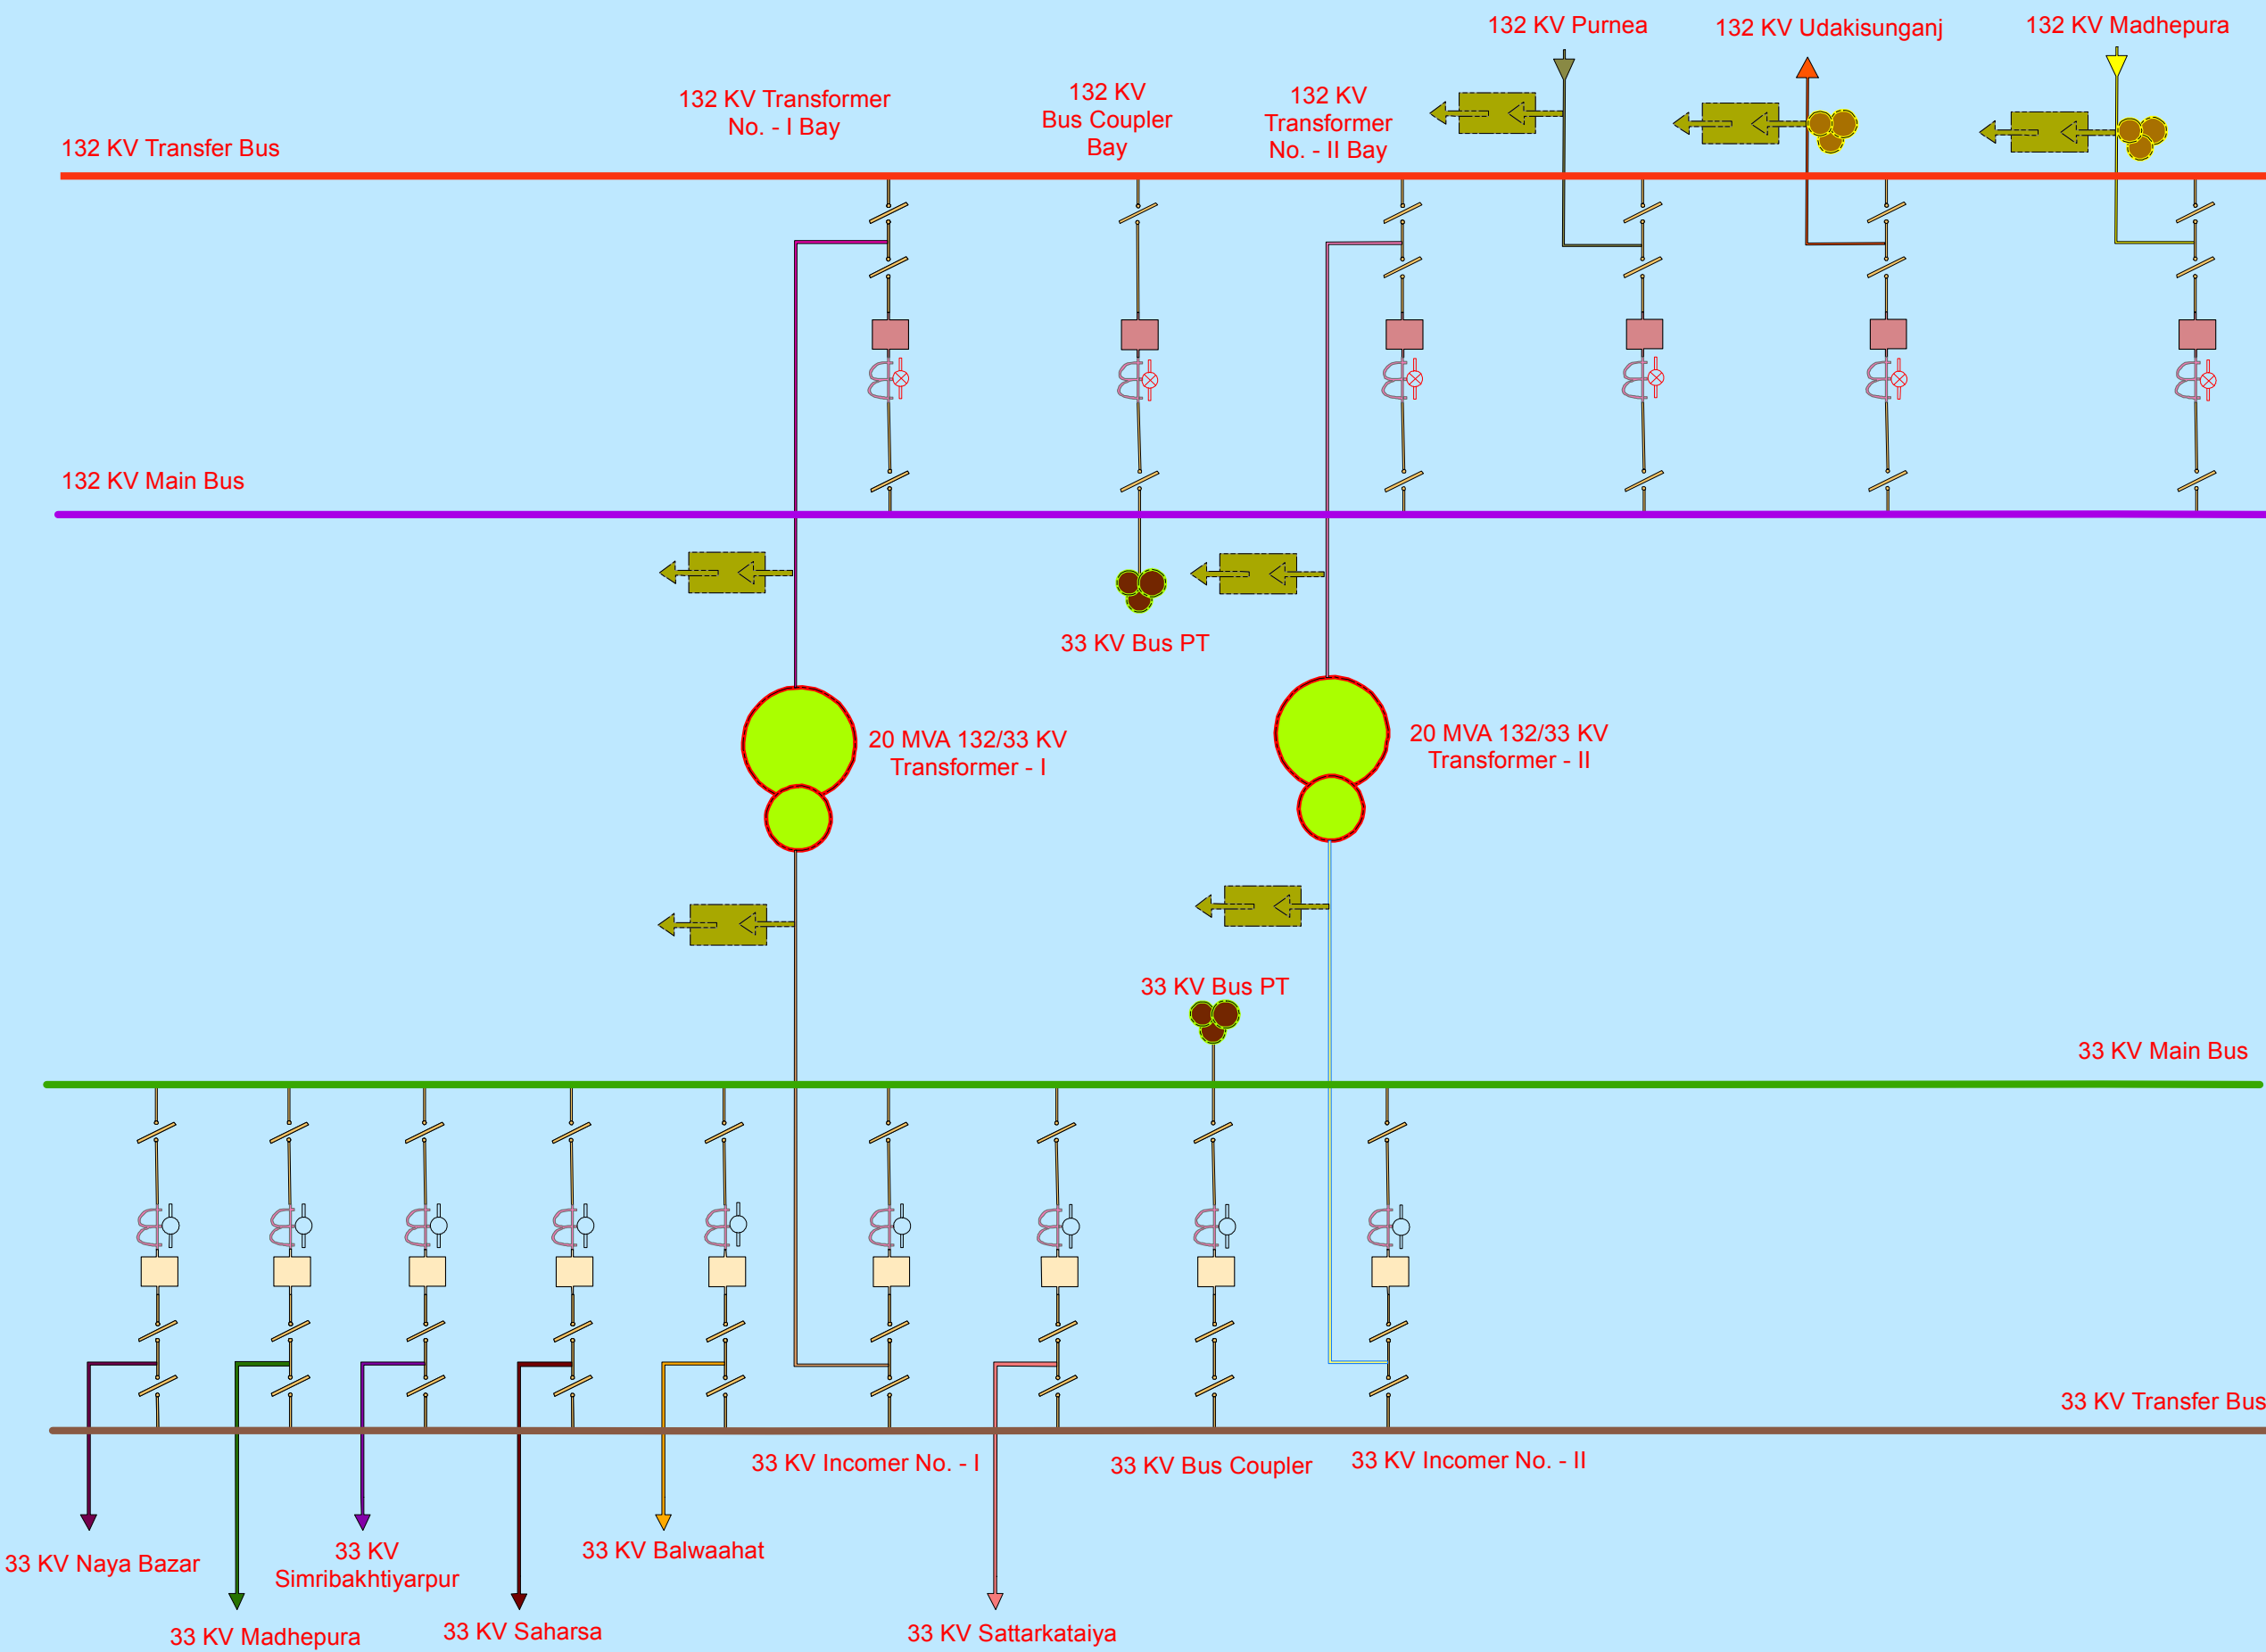


SINGLE LINE DIAGRAM OF 132/33 KV GSS SAHARSA

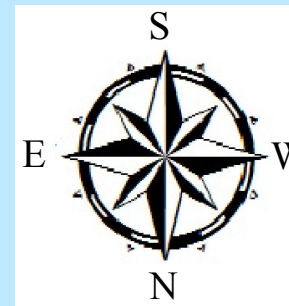

LEGEND

- 132 KV CIRCUIT BREAKER
- 33 KV CIRCUIT BREAKER
- ISOLATOR
- CURRENT TRANSFORMER
- POWER TRANSFORMER
- STATION TRANSFORMER
- POTENTIAL TRANSFORMER
- C T
- SURGE ARRESTOR
- WAVE TRAP
- HORN GAP FUSE
- EARTH SWITCH
- CAPACITOR BANK
- OPERATIONAL METER
- ABT METER
- 132KV TRANSFER BUS
- 132KV MAIN BUS
- 33KV TRANSFER BUS
- 33KV MAIN BUS
- 132 KV UDAKISUNGANJ
- 132 KV MADHEPURA
- 132 KV PURNEA
- 132 KV TRANSFORMER NO.-I BAY
- 132 KV TRANSFORMER NO.-II BAY
- 33 KV SATKATIYA
- 33 KV BALWAAHAT
- 33 KV SAHARSA
- 33 KV SIMRIBAKHTIYARPUR
- 33 KV MADHEPURA
- 33 KV NAYABAZAR
- 33 KV IMCOMER NO. - I
- 33 KV IMCOMER NO. - II