
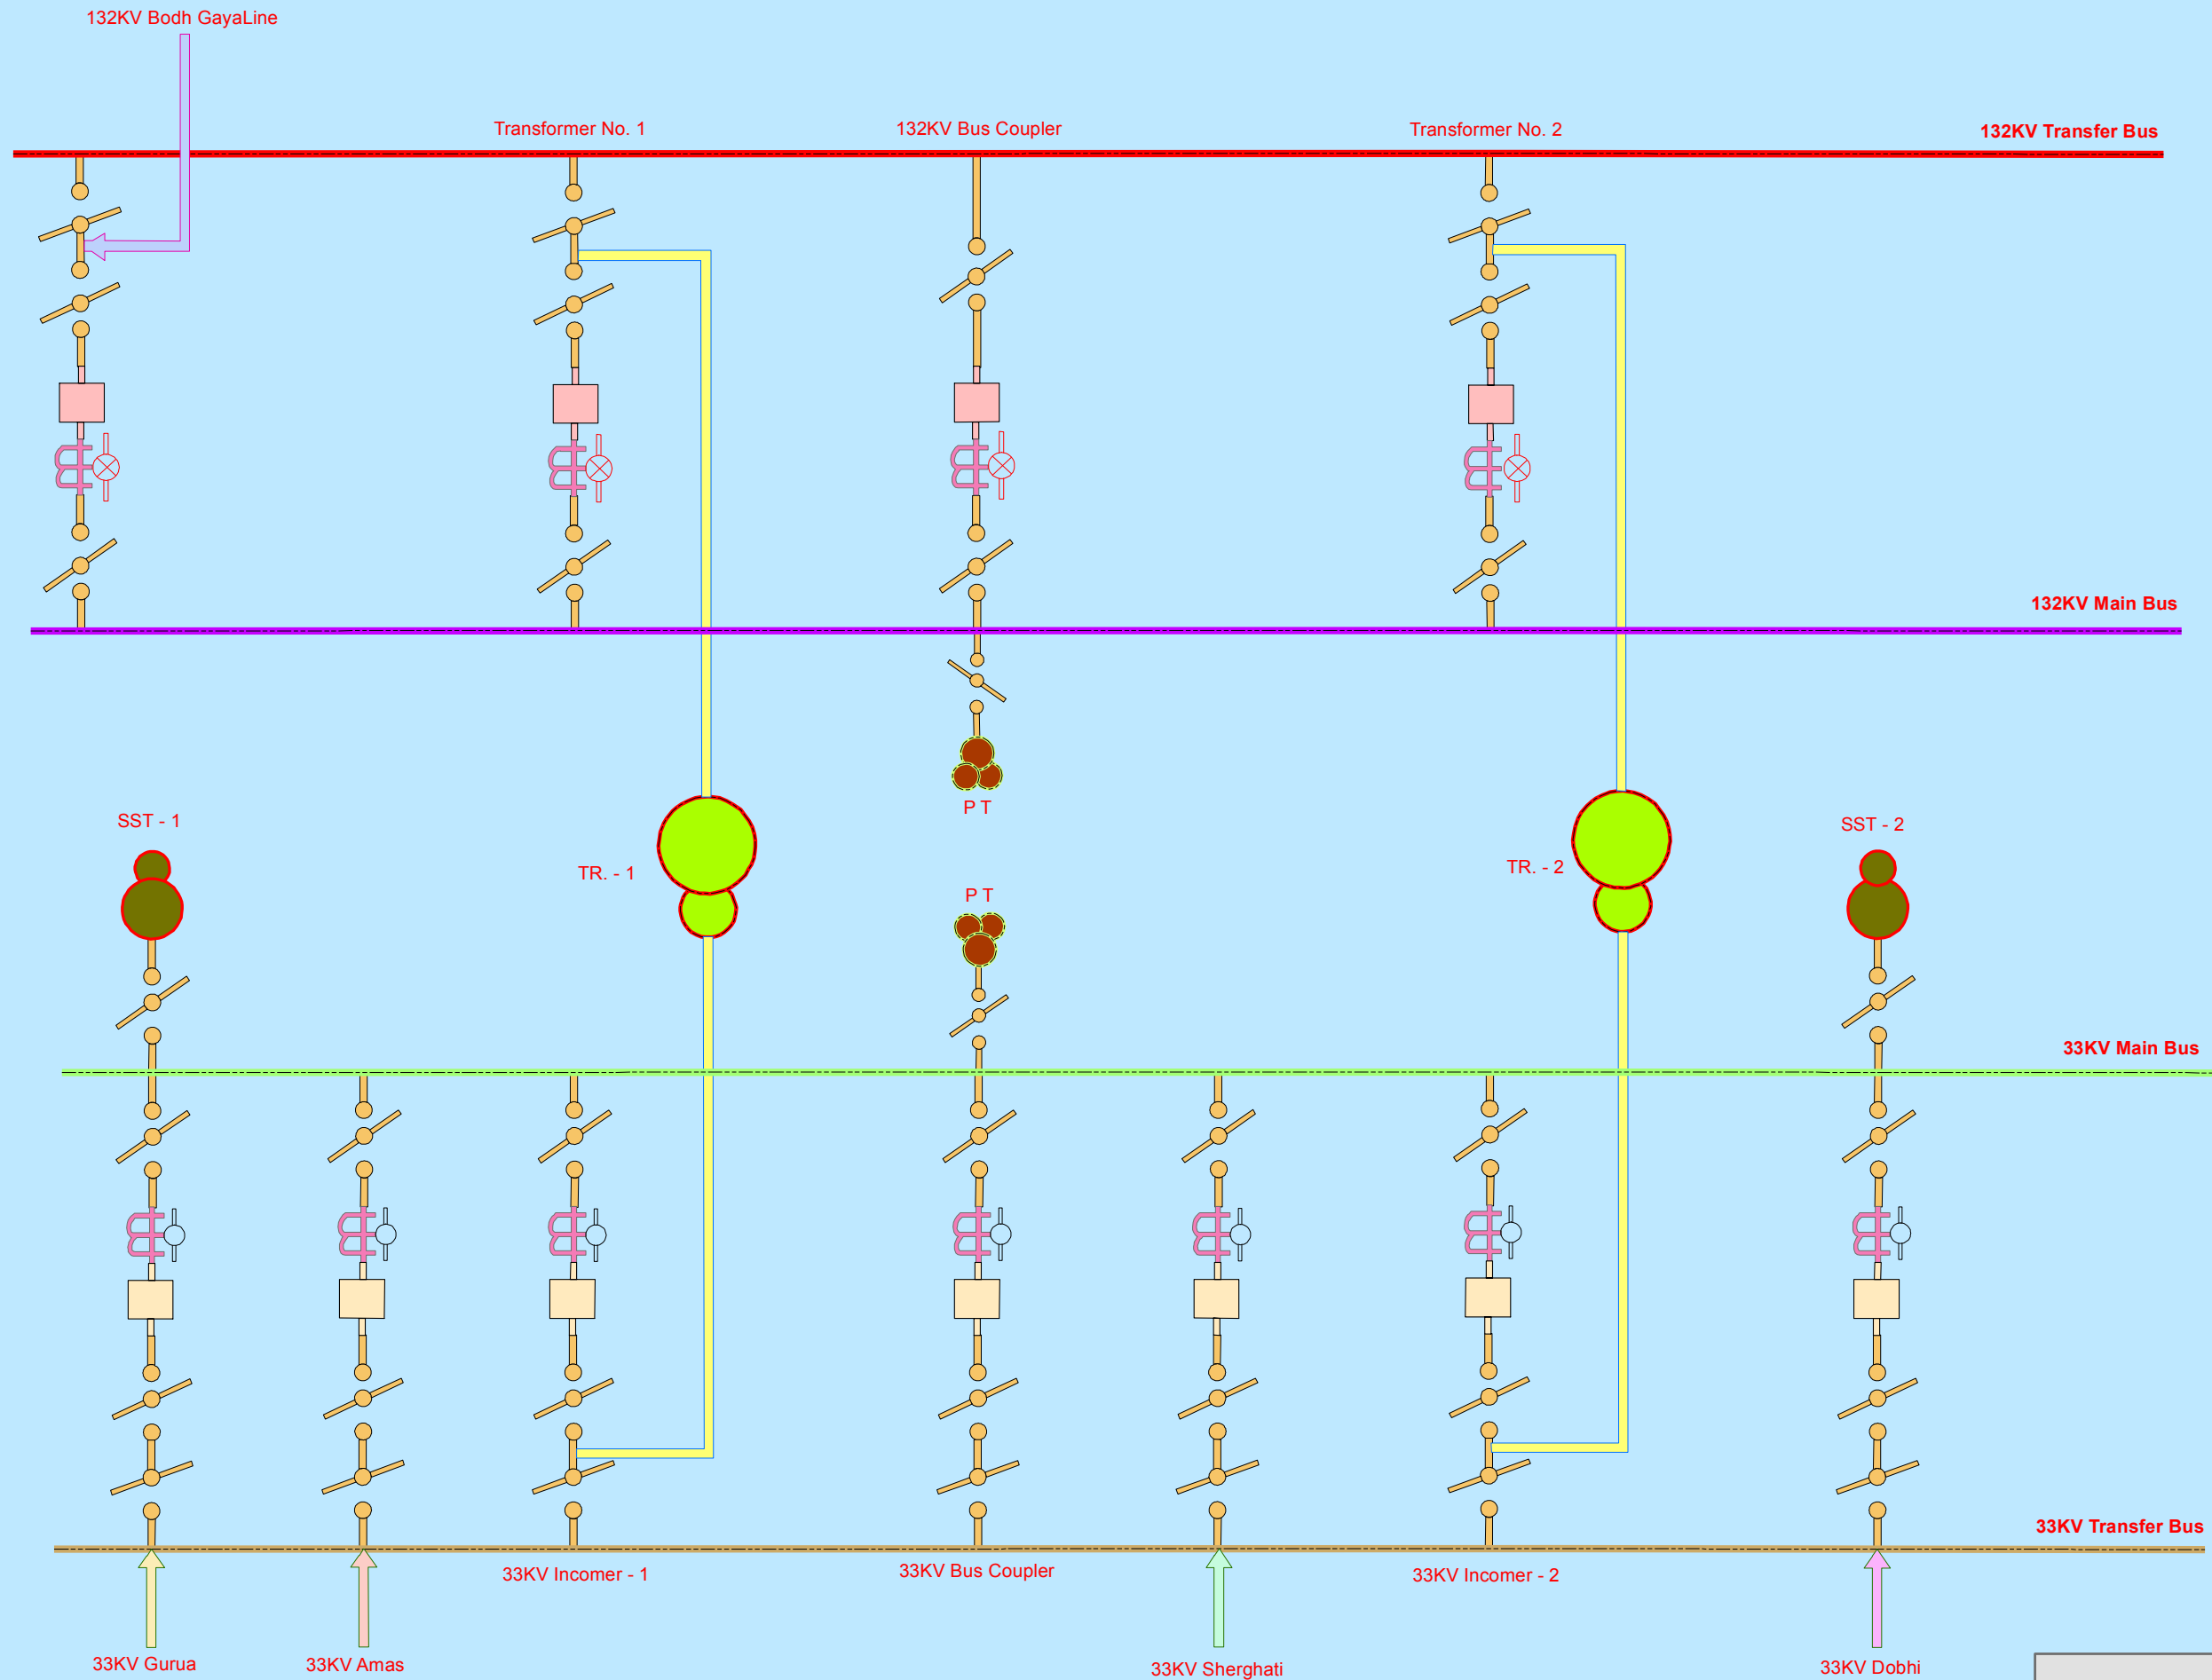


# SINGLE LINE DIAGRAM OF 132/33 KV GSS SHERGHATI

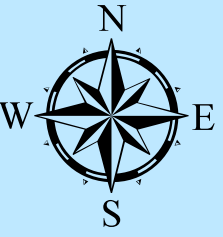

## LEGEND

- 132 KV CIRCUIT BREAKER
- 33 KV CIRCUIT BREAKER
- ISOLATOR
- CURRENT TRANSFORMER
- POWER TRANSFORMER
- STATION TRANSFORMER
- POTENTIAL TRANSFORMER
- C V T
- SURGE ARRESTOR
- WAVE TRAP
- HORN GAP FUSE
- EARTH SWITCH
- CAPACITOR BANK
- OPERATIONAL METER
- ABT METER
- 132KV TRANSFER BUS
- 132KV MAIN BUS
- 33KV TRANSFER BUS
- 33KV MAIN BUS
- INCOMER
- 132KV BODH GAYA LINE
- 33 KV AMAS
- 33 KV DOBHI
- 33 KV GURUA
- 23 KV SHERGHATI

Authorized Signatory