


SINGLE LINE DIAGRAM OF GSS,SHITALPUR

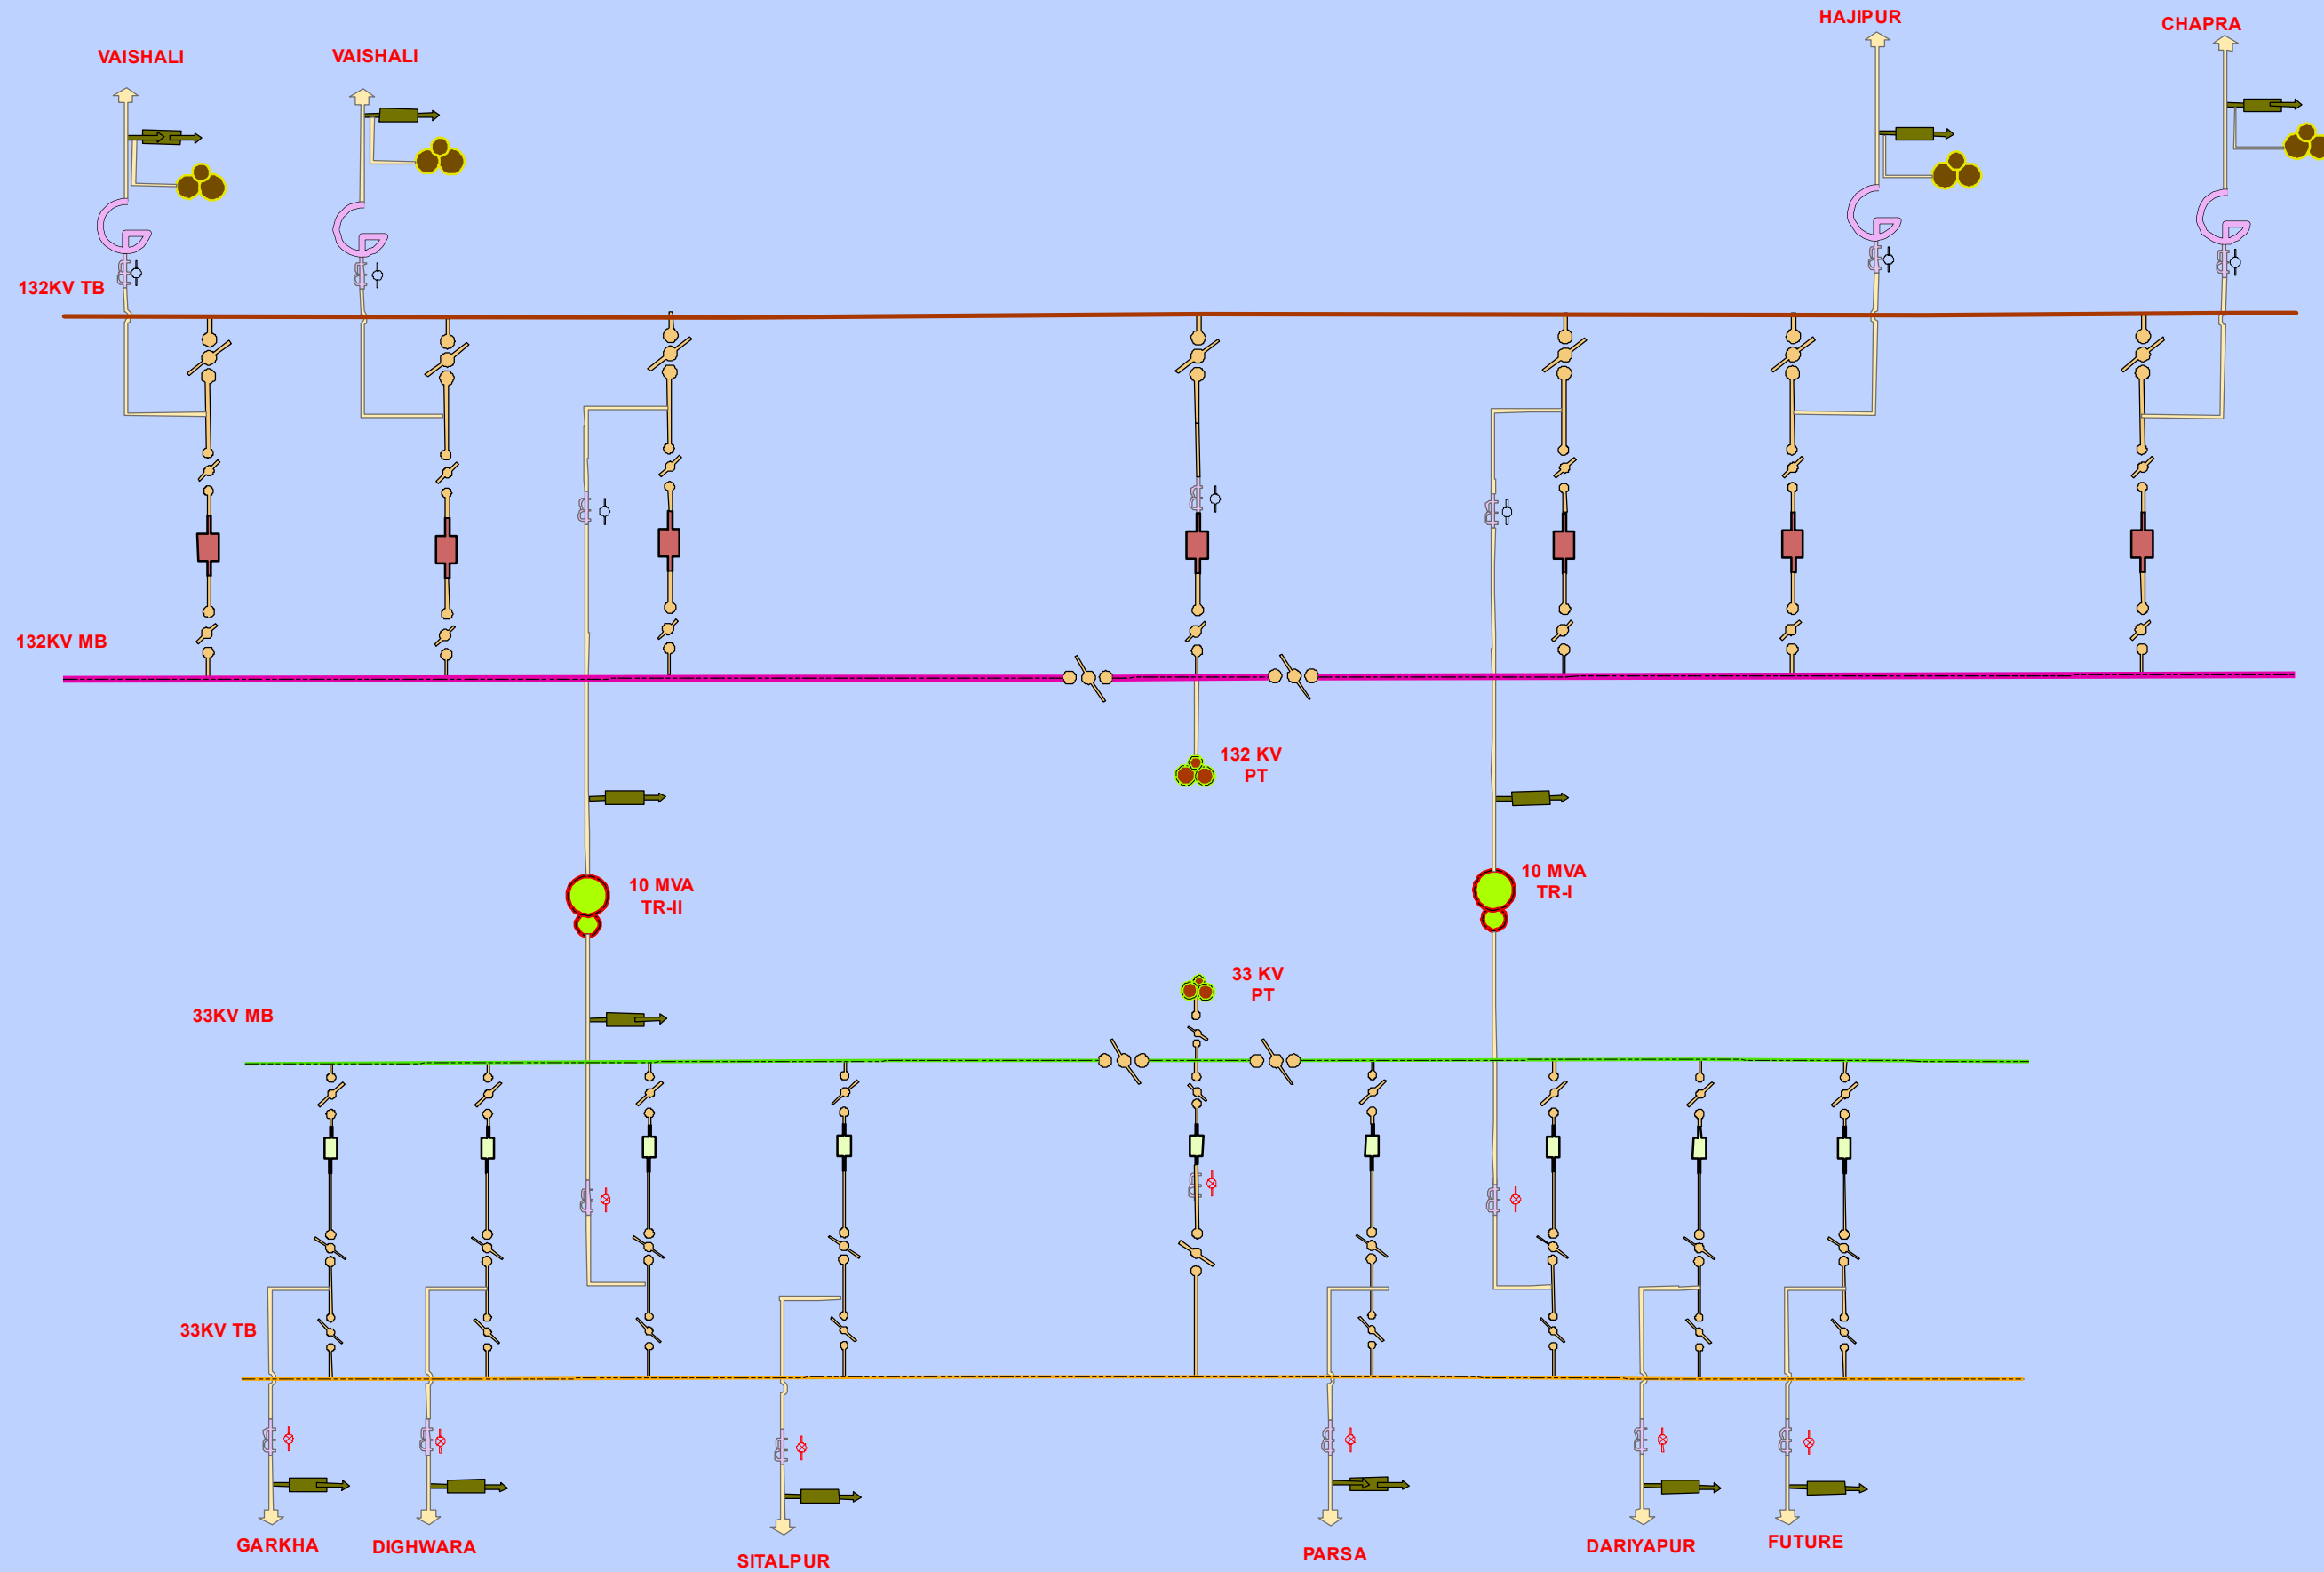

LEGEND

	132 KV CIRCUIT BREAKER
	33 KV CIRCUIT BREAKER
	ISOLATOR
	CURRENT TRANSFORMER
	POWER TRANSFORMER
	STATION TRANSFORMER
	POTENTIAL TRANSFORMER
	CVT
	SURGE ARRESTOR
	WAVE TRAP
	HORN GAP FUSE
	EARTH SWITCH
	OPERATIONAL METER
	ABT METER
	132 KV TRANSFER BUS
	132 KV MAIN BUS
	OUTGONNER BAY
	FUTURE BAY
	33 KV MAIN BUS
	33 KV TRANSFER BUS
	LINE-2
	LINE-1

PREPARED BY:



Authorized Signatory