
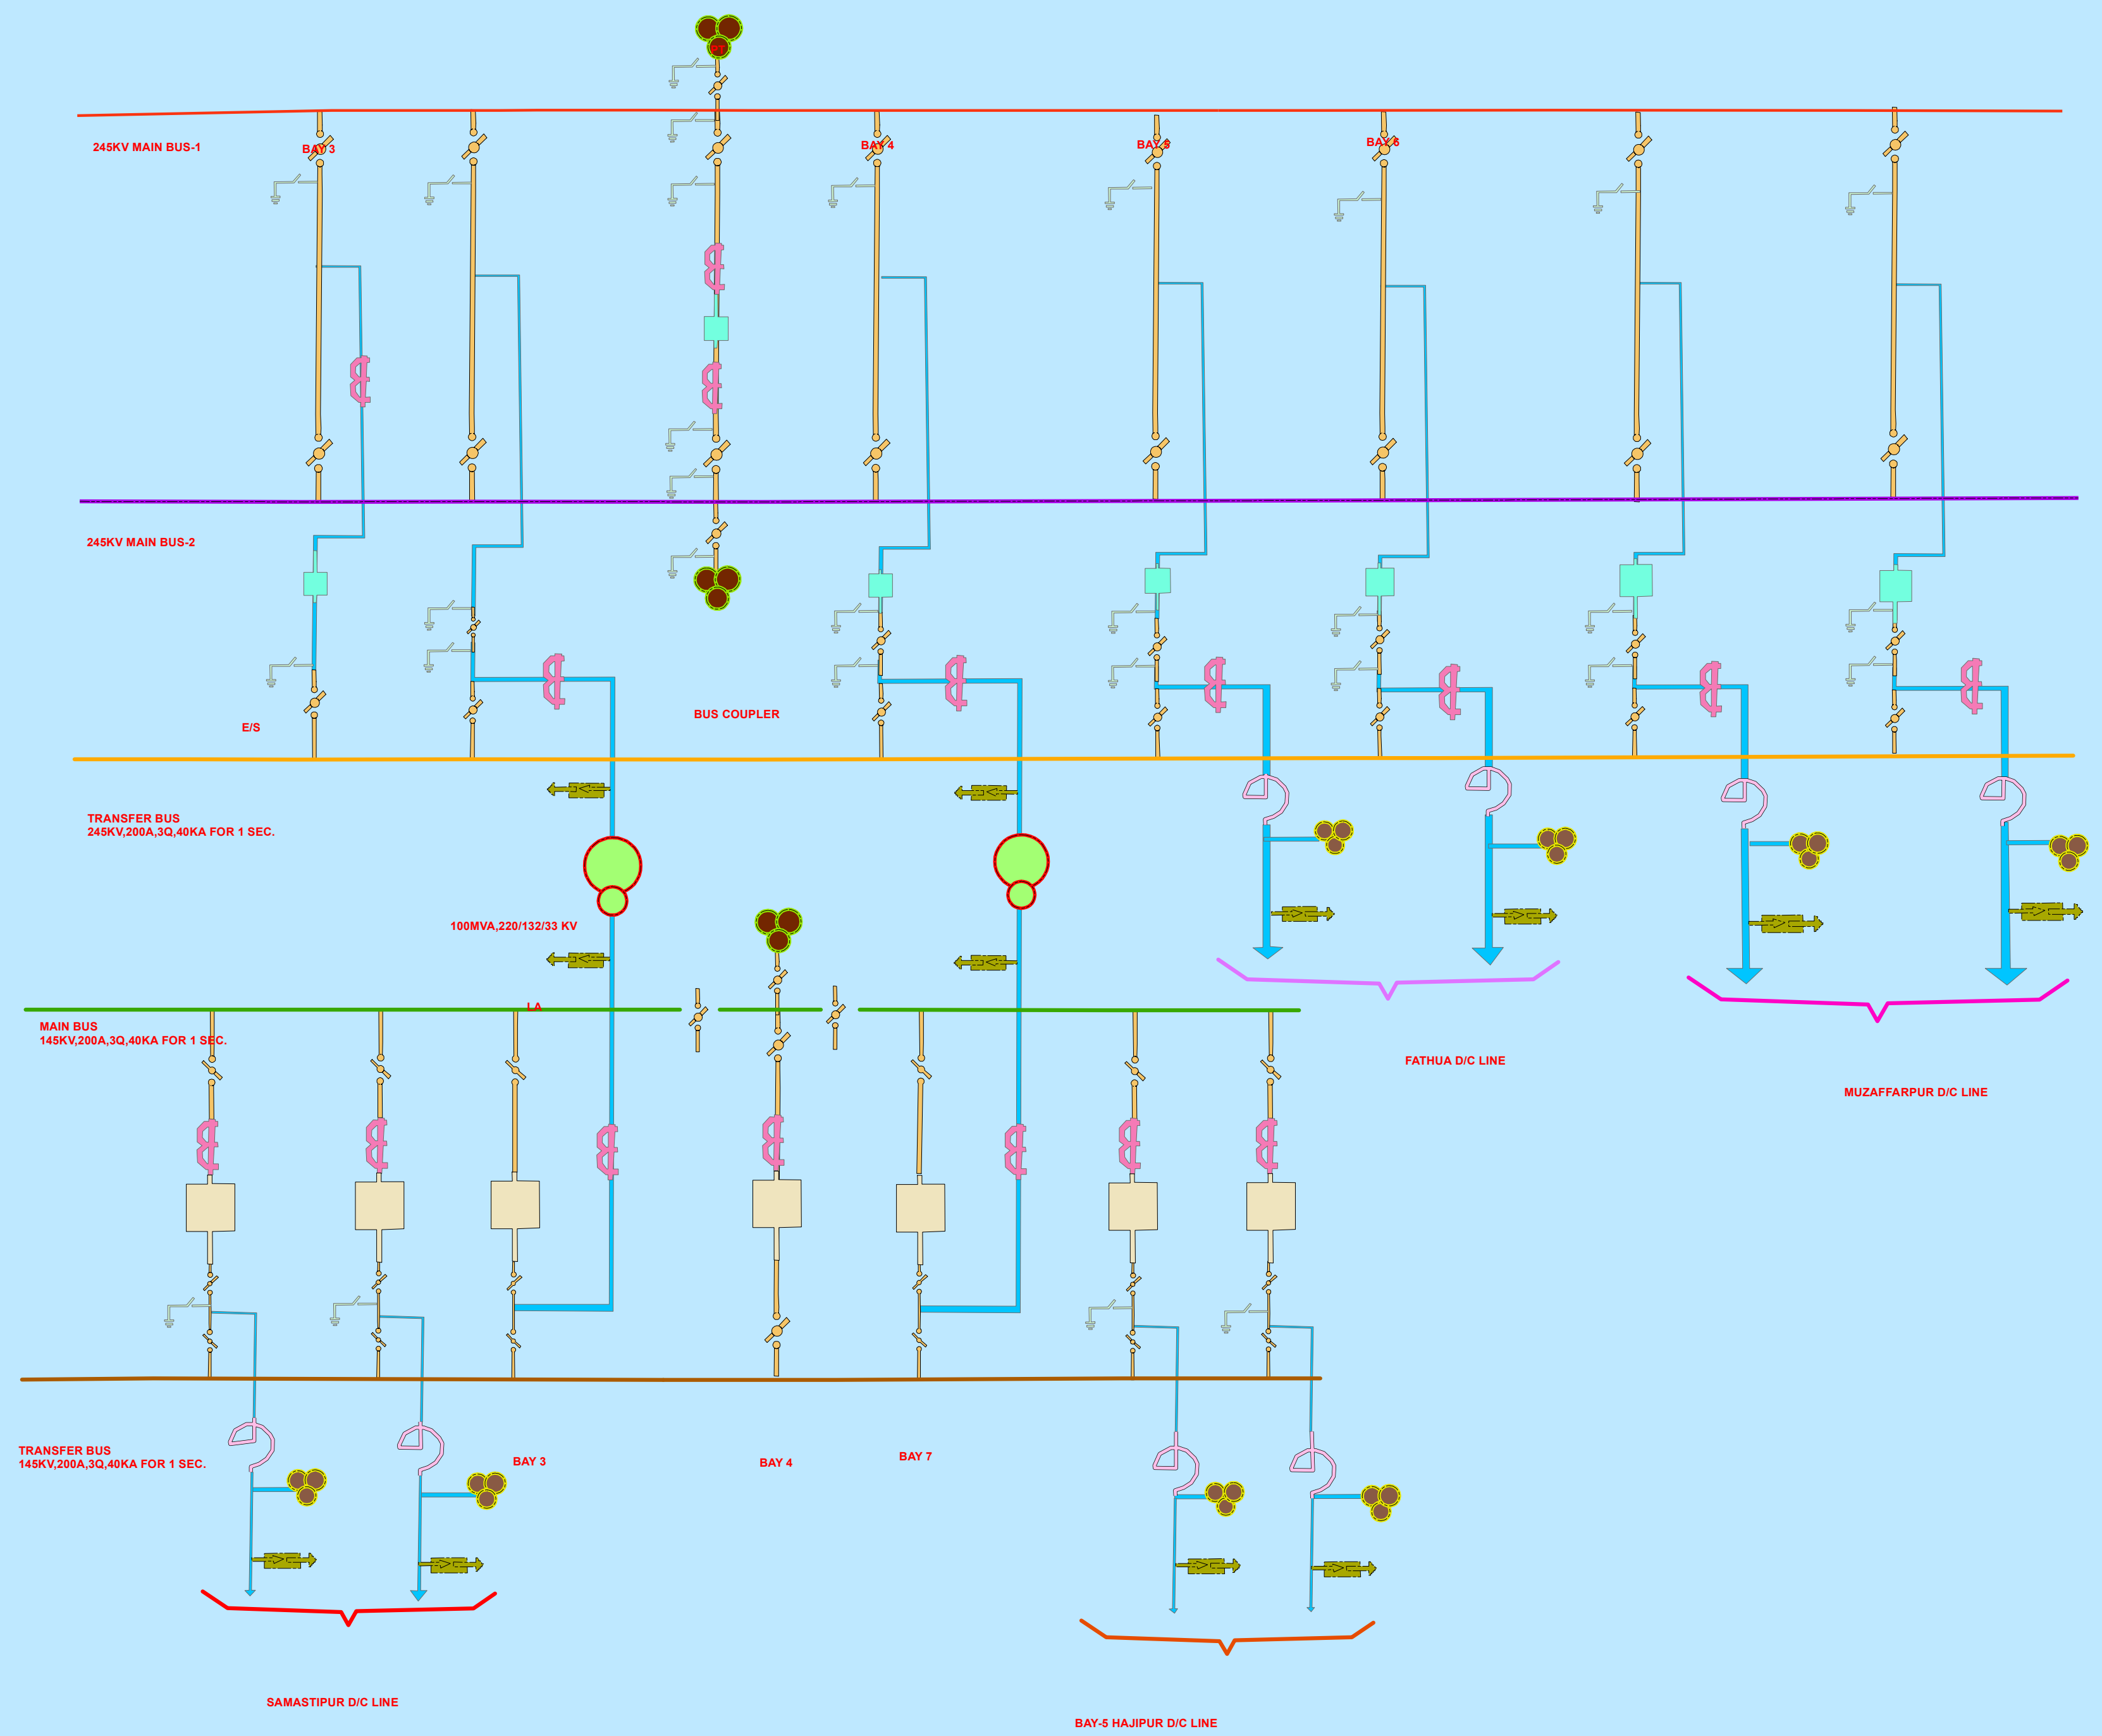


SINGLE LINE DIAGRAM OF 220 KV GSS HAJIPUR

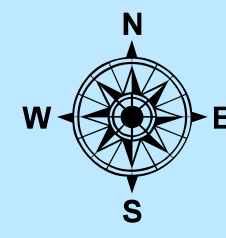

LEGEND

- 245 KV CIRCUIT BREAKER
- 145 KV CIRCUIT BREAKER
- ISOLATOR
- CURRENT TRANSFORMER
- POWER TRANSFORMER
- POTENTIAL TRANSFORMER
- CVT
- LINE ARRESTOR
- WAVE TRAP
- MUZAFFARPUR D/C LINE
- FATHUA D/C LINE
- SAMASTIPUR D/C LINE
- BAY-5 HAJIPUR D/C LINE
- OTHER LINE
- 245 KV MAIN BUS-2
- 245 KV MAIN BUS-1
- 245 KV TRANSFER BUS-1
- 145 KV MAIN BUS
- 145 KV TRANSFER BUS