
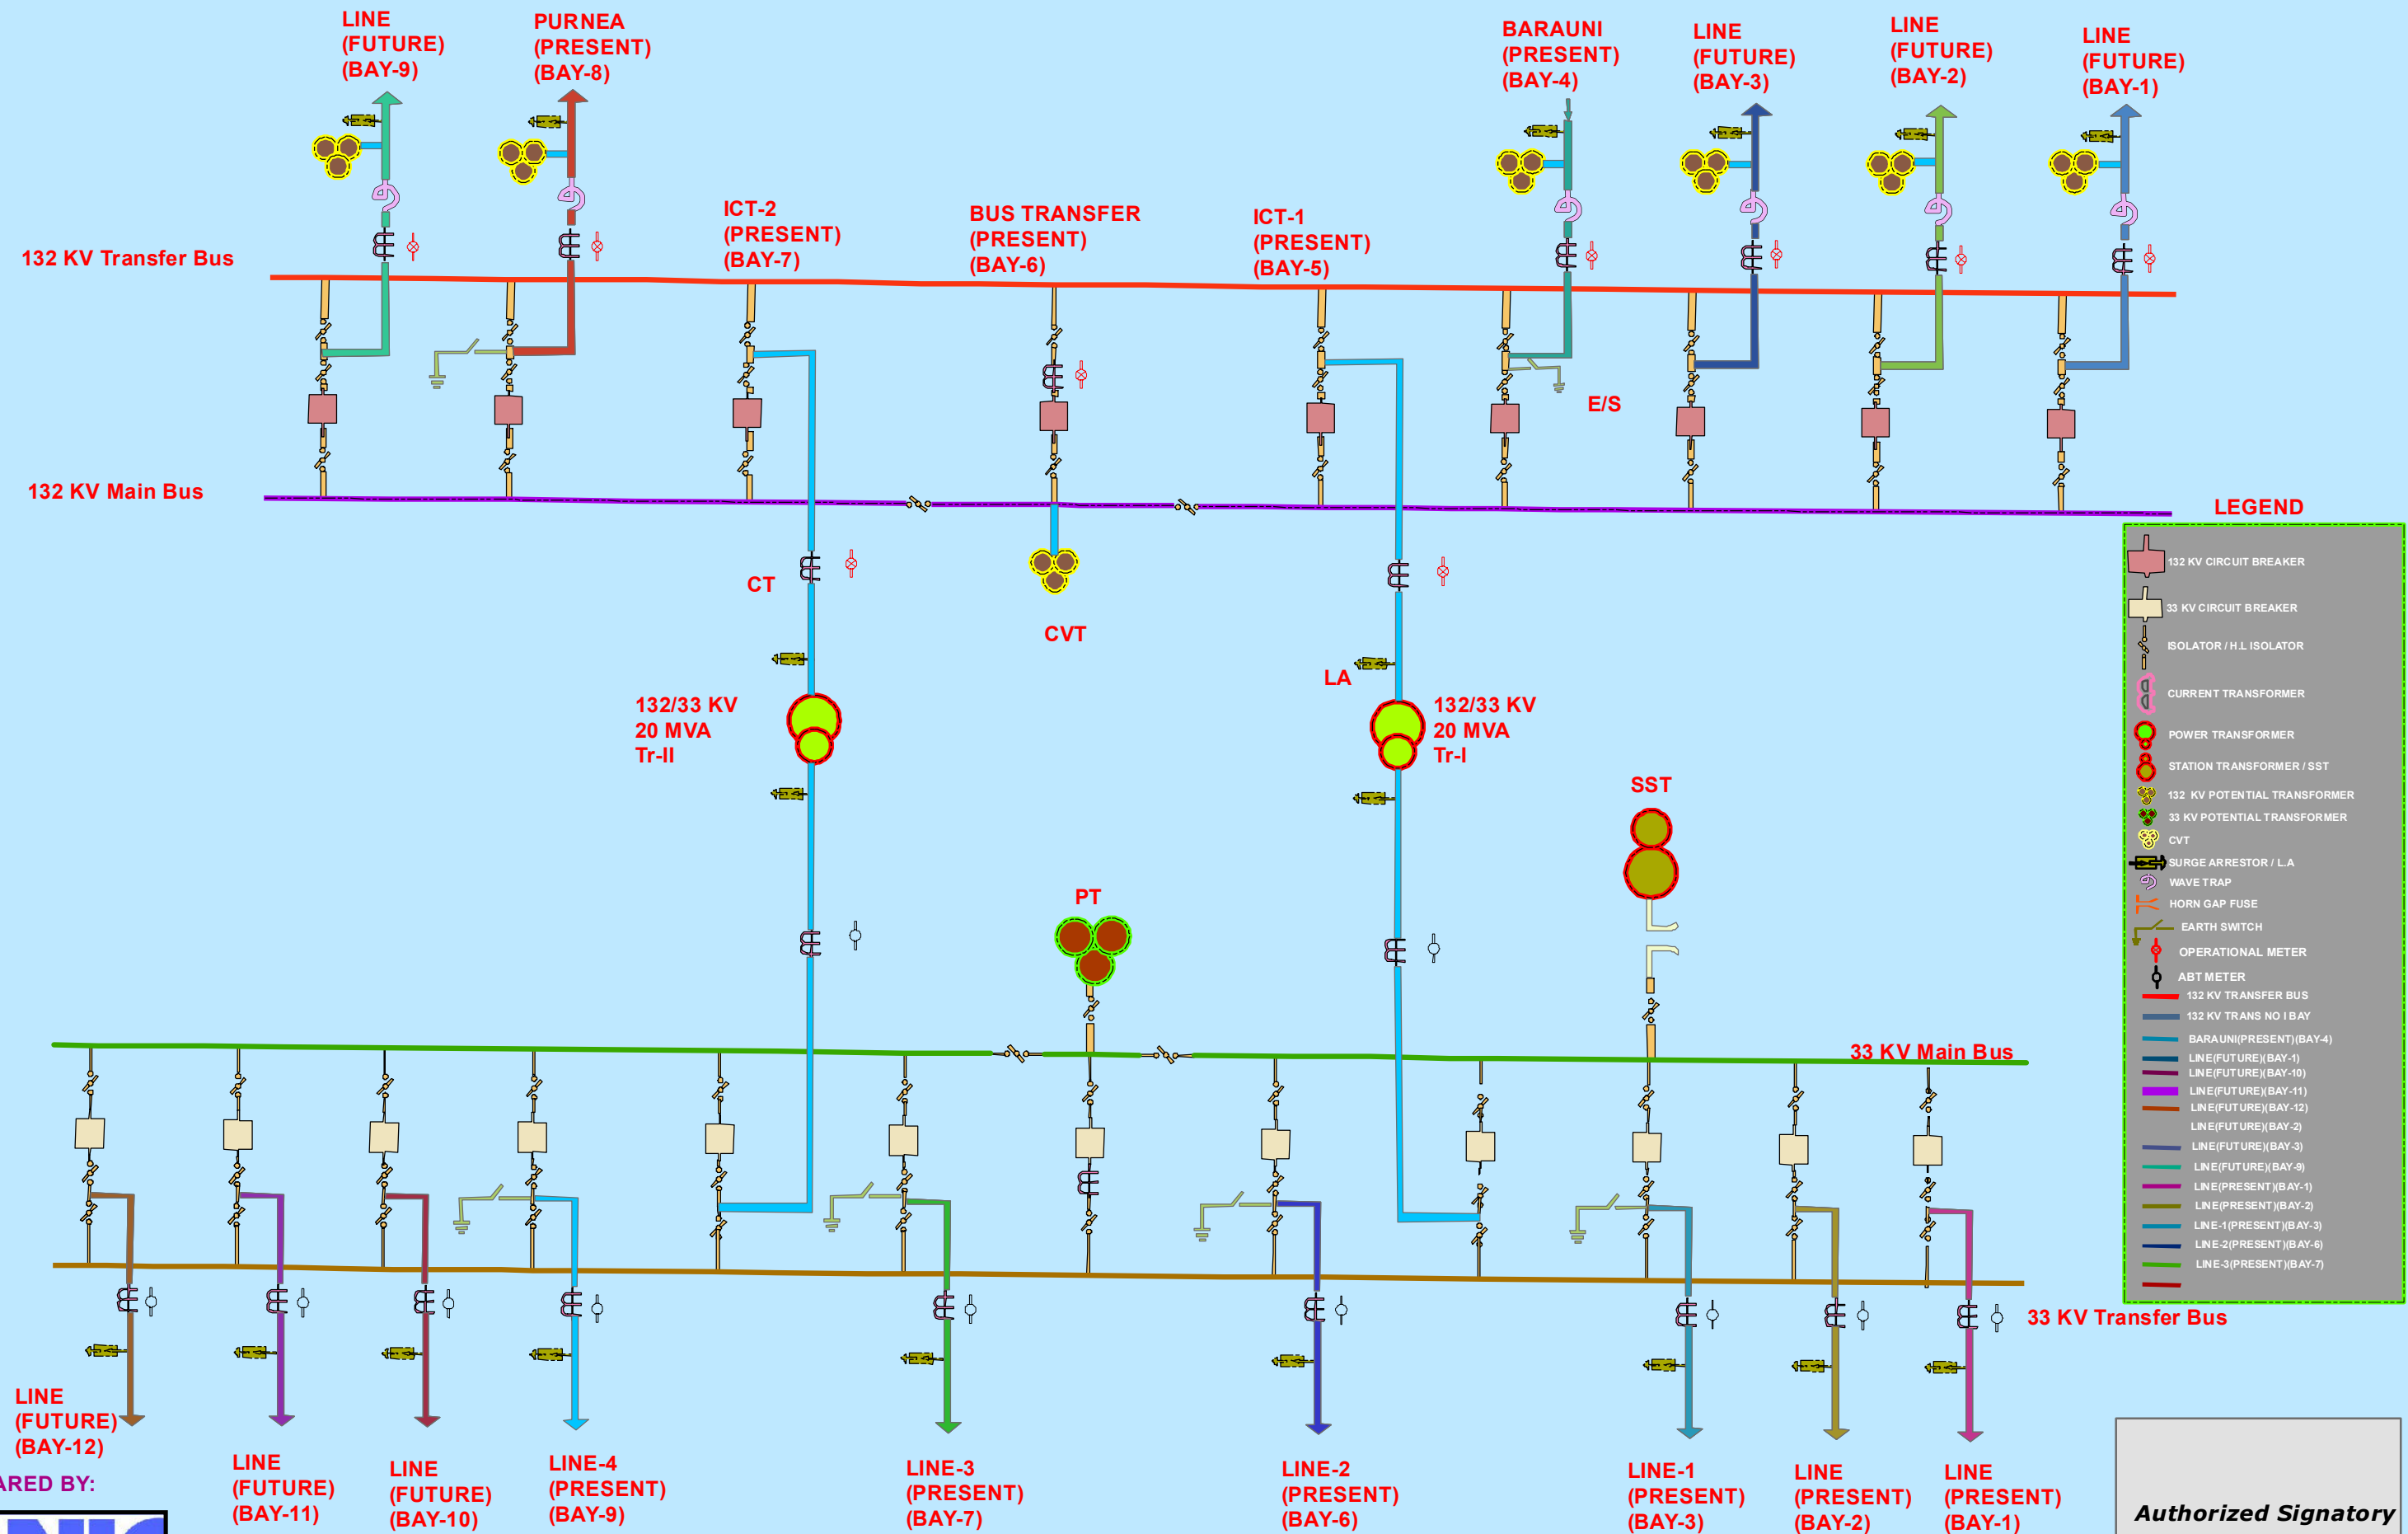


Single Line Diagram Of 132/33 KV G.S.S NAUGACHHIA

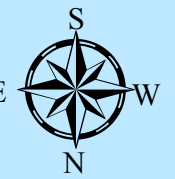

PREPARED BY:

Authorized Signatory