
SINGLE LINE DIAGRAM OF 132/33 KV GSS SAMASTIPUR

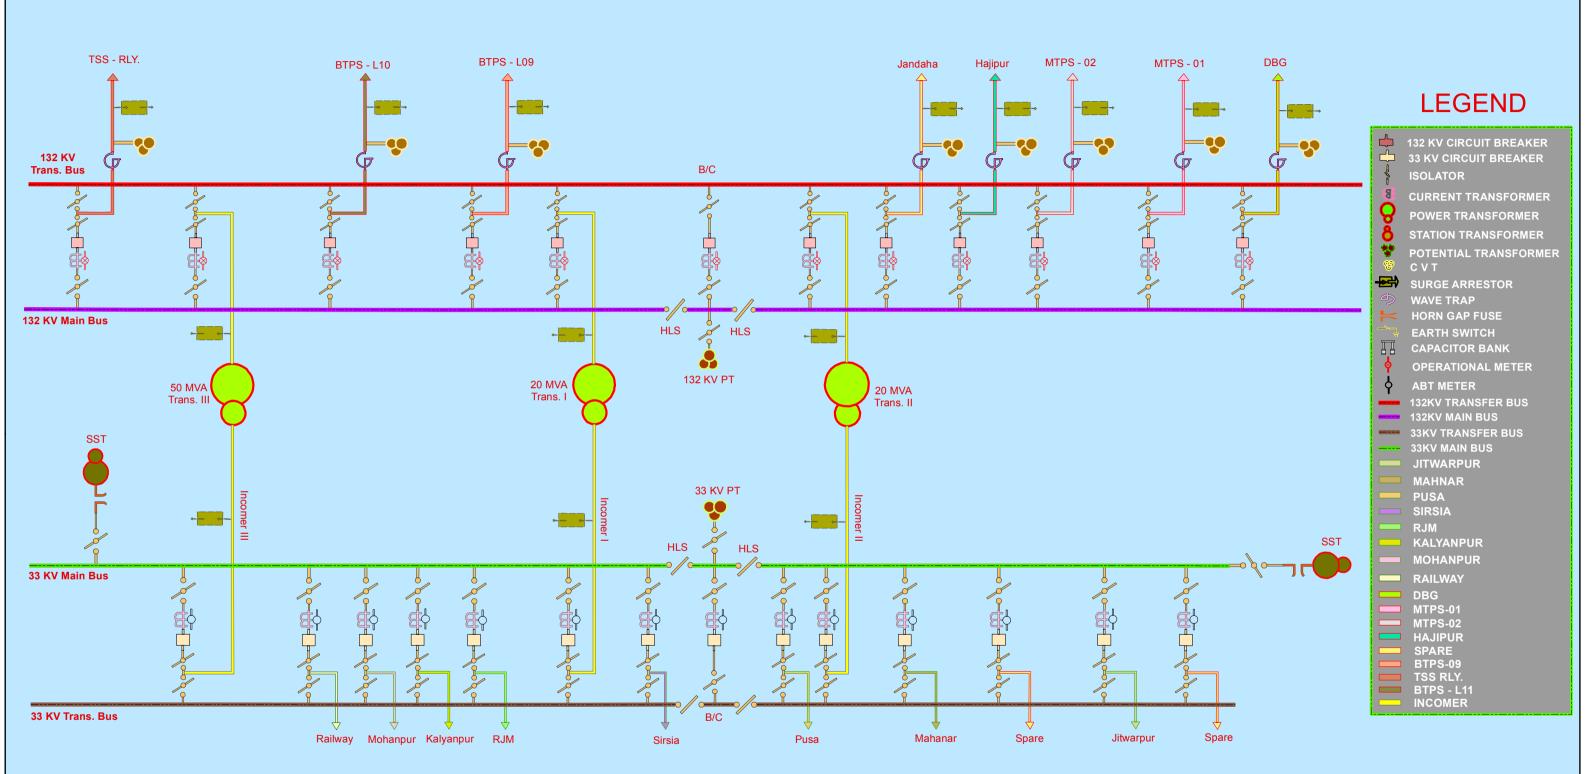



PREPARED BY:



